


St Athernase Church, Leuchars



Survey of Stonemasons' Marks

St Athernase Church Leuchars, Fife

(NGR: NO 4554 2139)

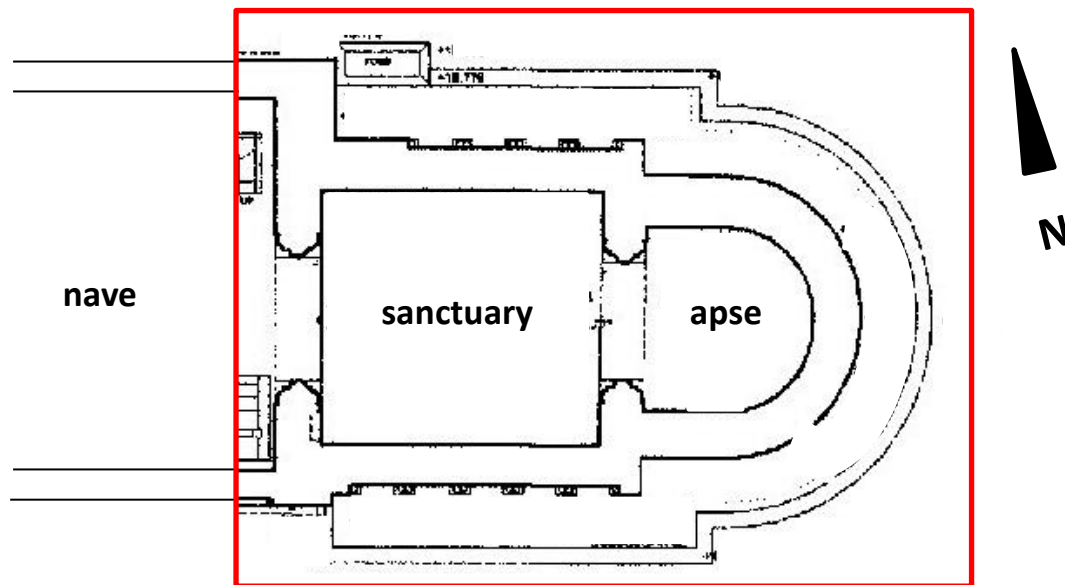


Area of Main Survey


Mason's Mark Project

Schematic- not to scale)


**St Aethernase
Leuchars**

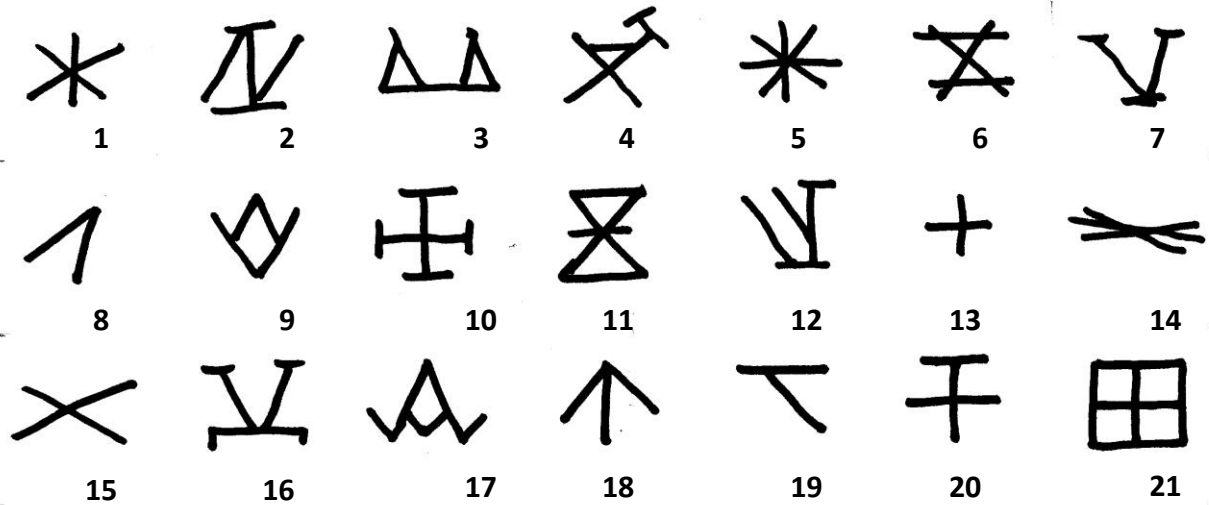

Stonemasons' Marks

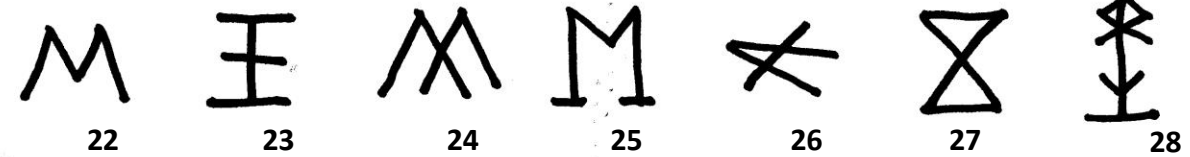


**Mason's Mark Project
survey 2018**

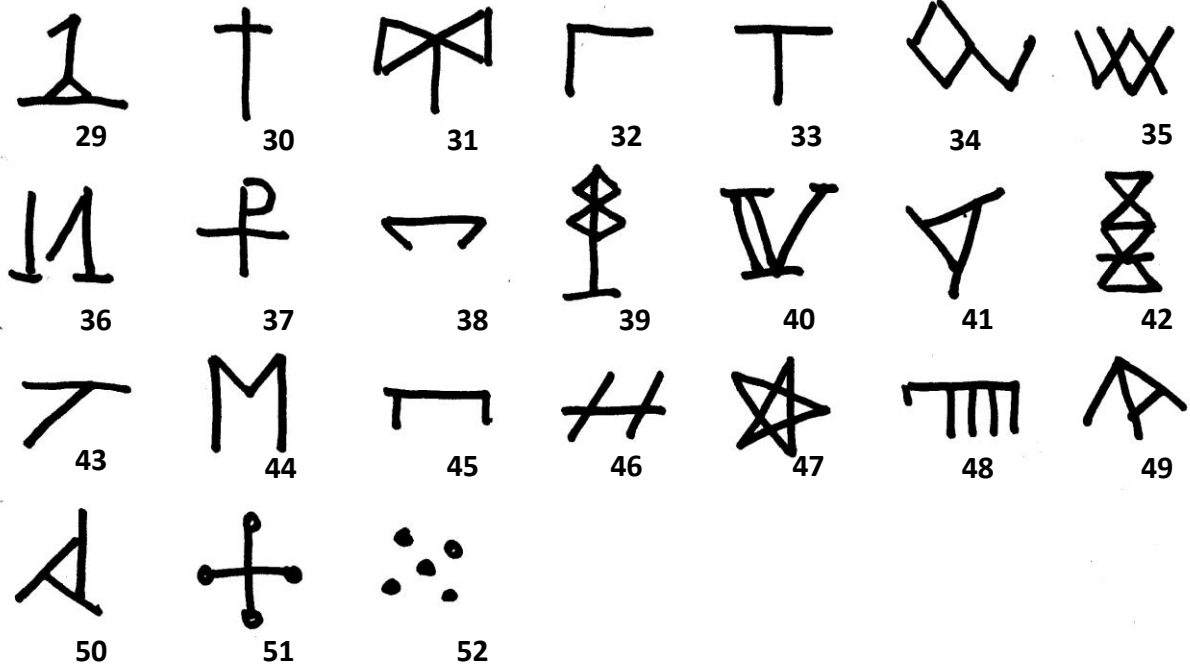


The Apse




Interior Mark Locations

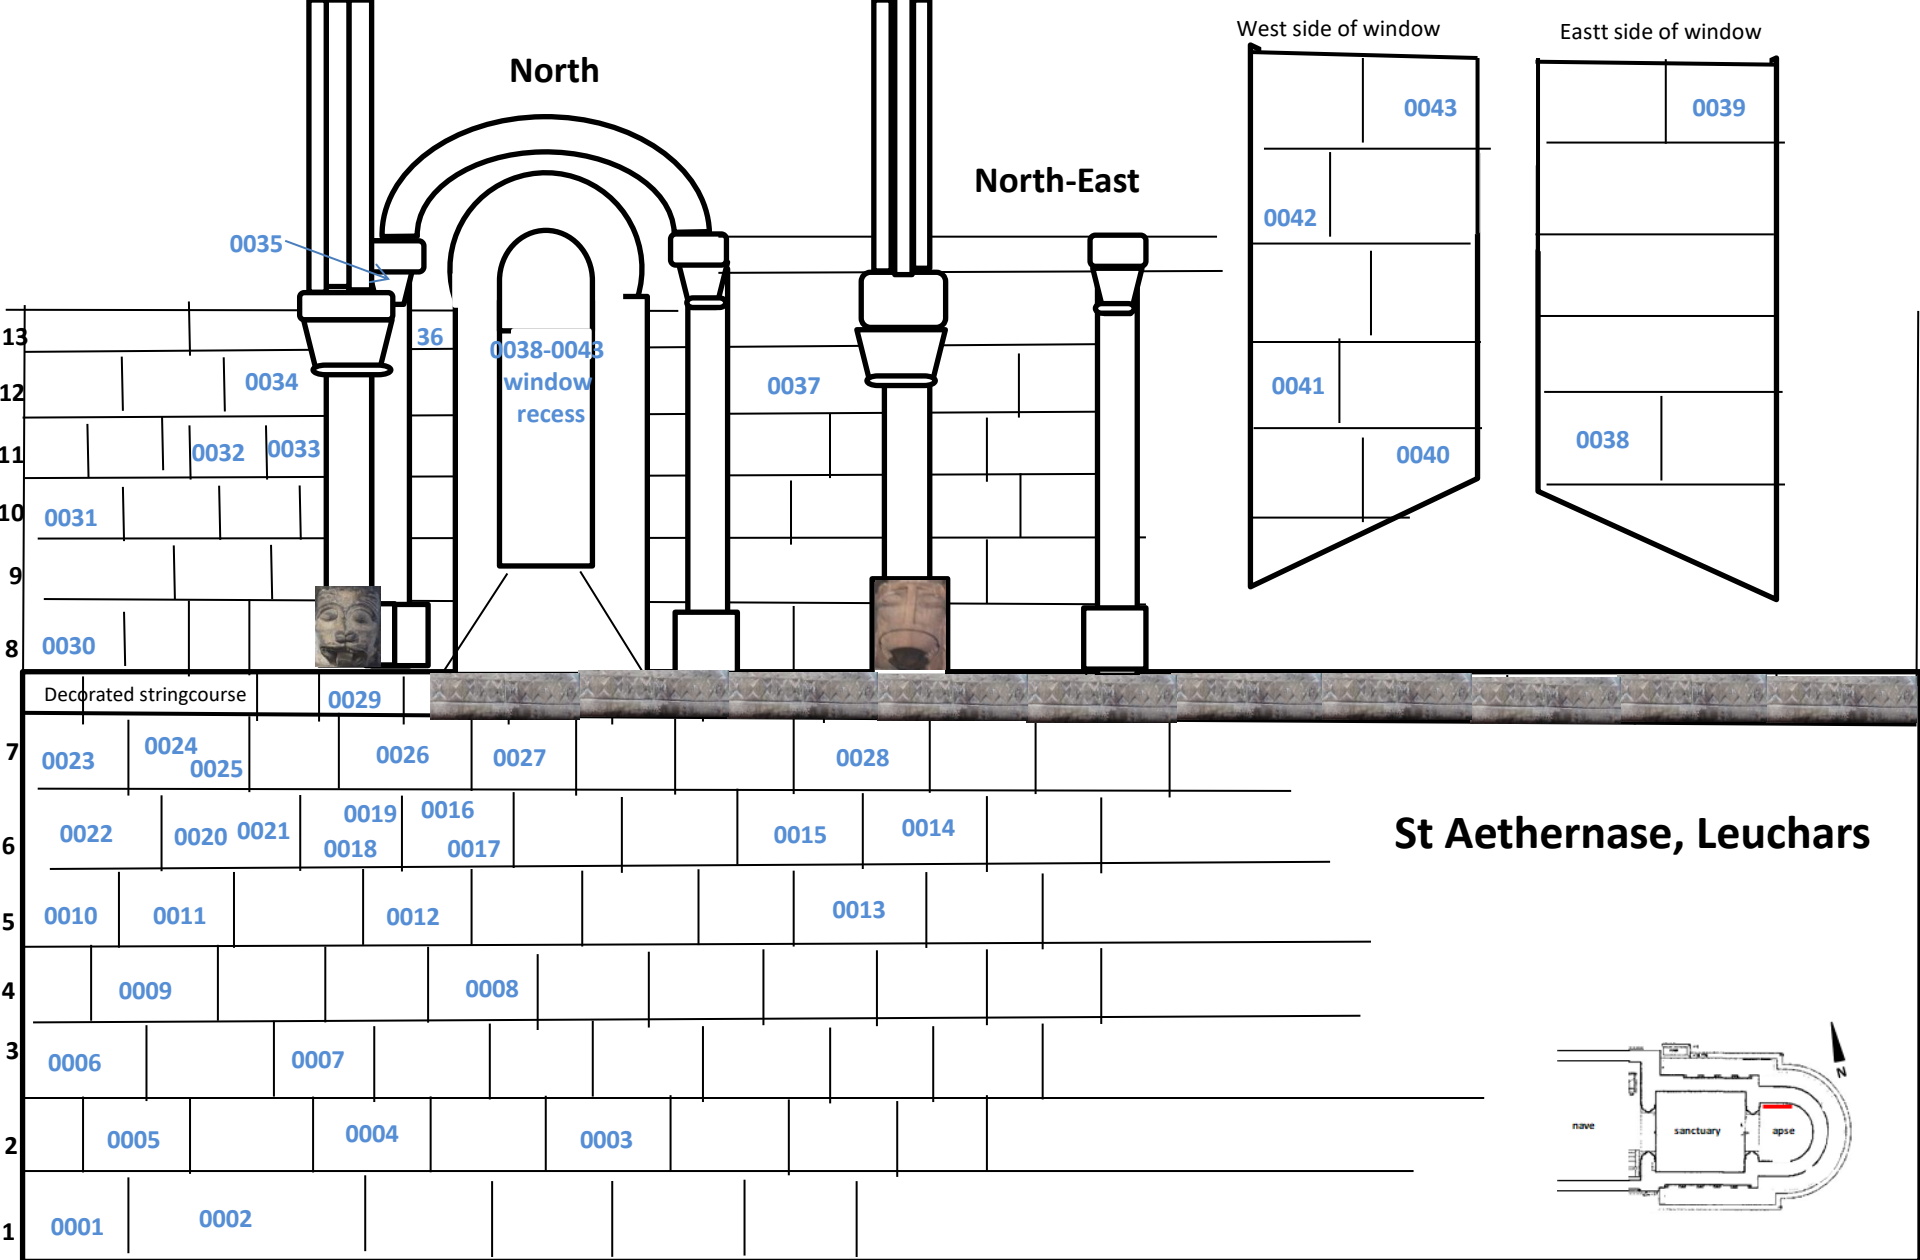


North wall and window in Apse

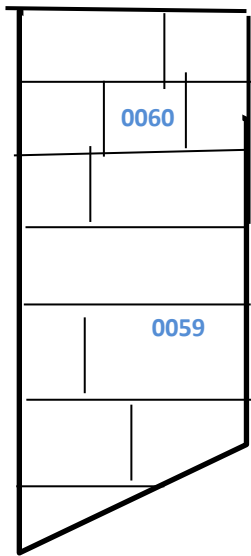



North side of window

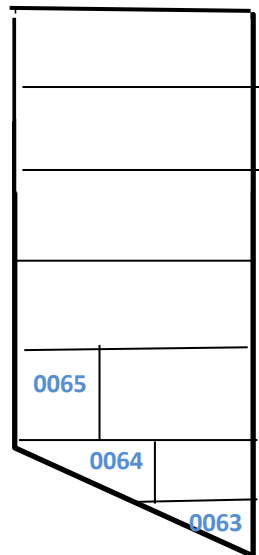

South side of window

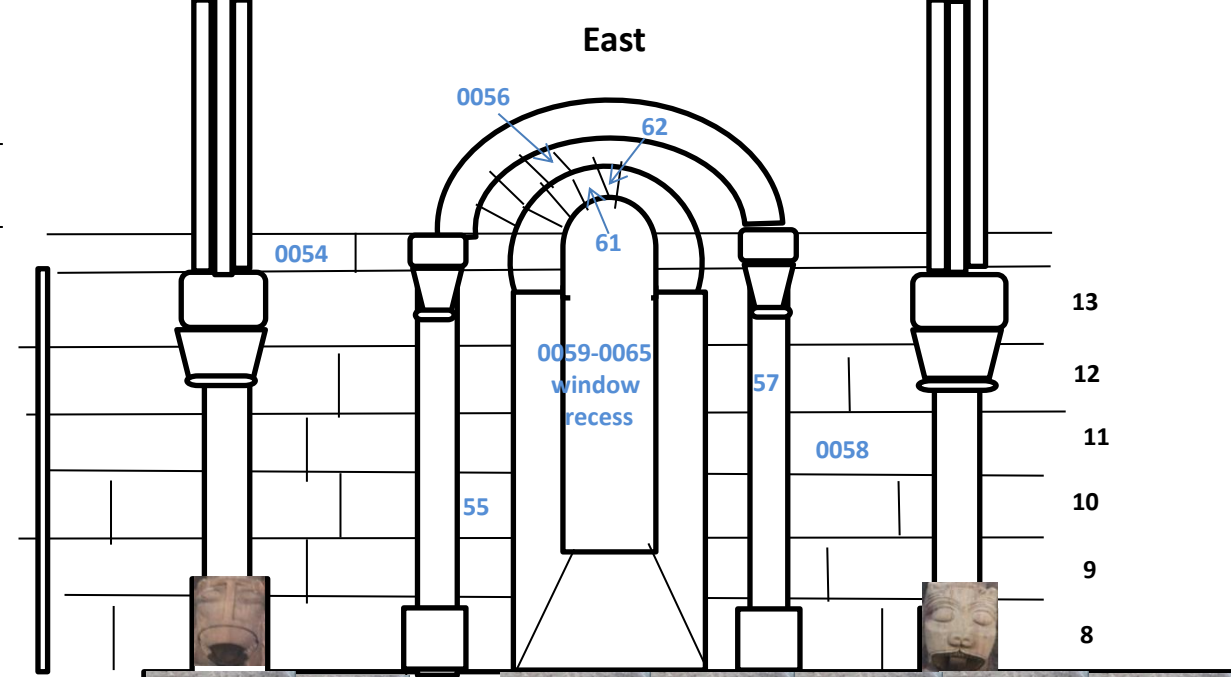


Decorated stringcourse

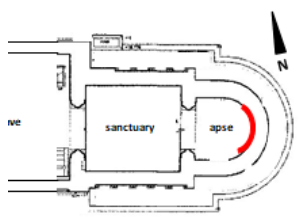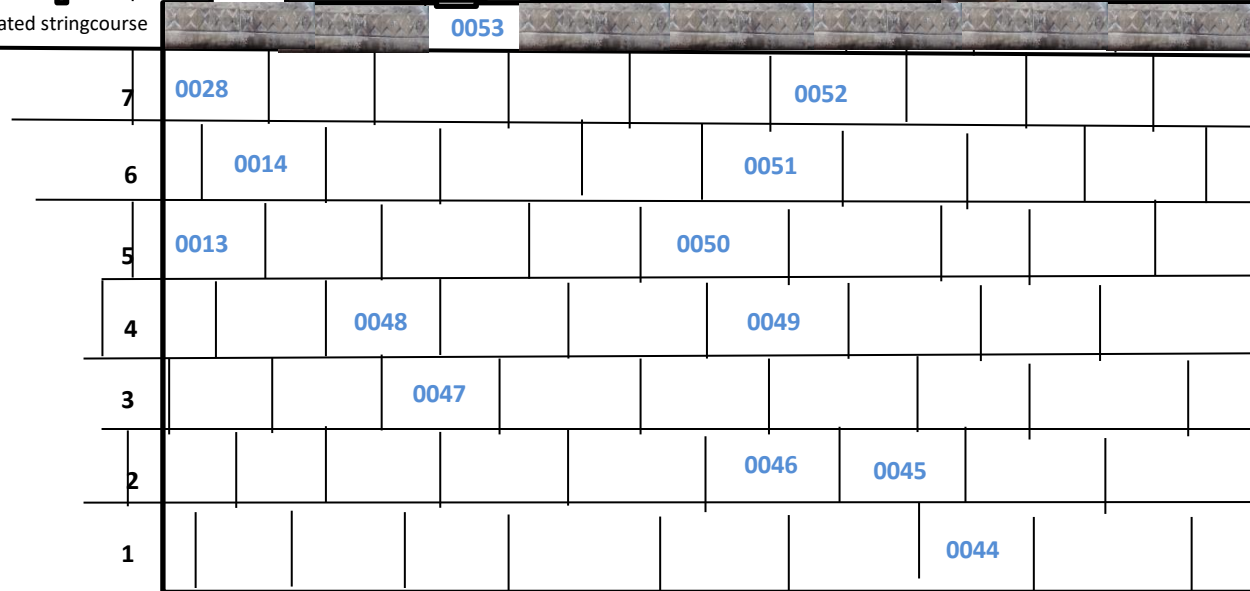


St Aethernase, Leuchars –East wall and window in Apse


(Schematic- not to scale)

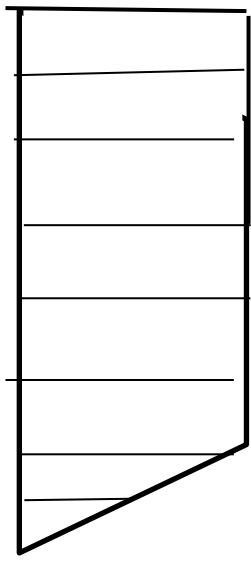

Eastside of window

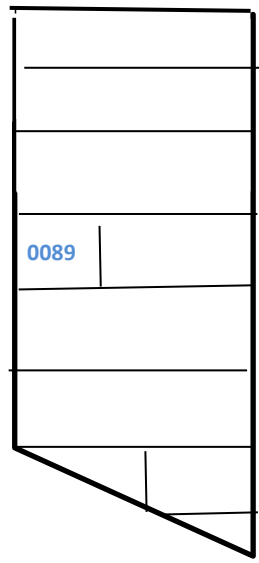


west side of window

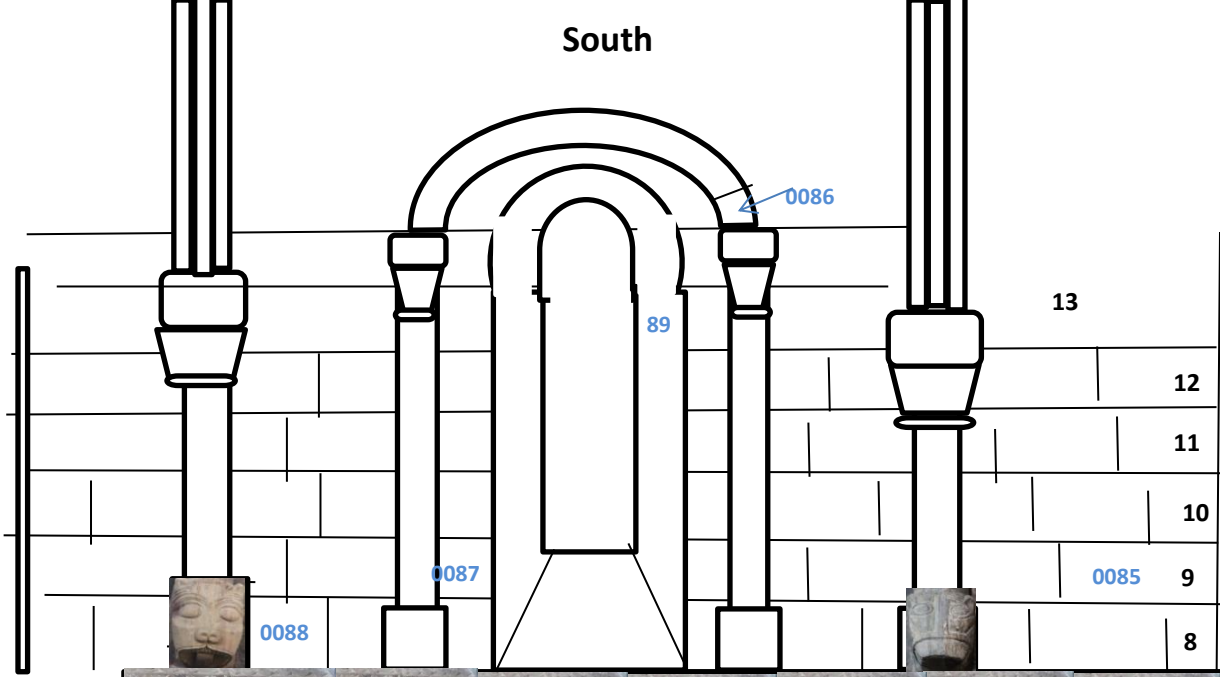

Decorated stringcourse

St Aethernase, Leuchars

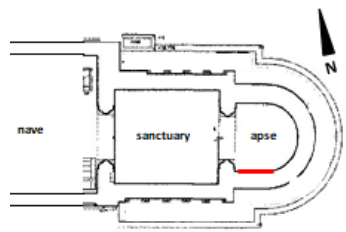


7			Later block	Later block	0080	0081	0082	0083	0084
6			Later block	Later block			0079	0077	76
5			Later block	plaque	0073	0074		0075	
4			Later block	Later block		0072	0071		0070
3			Later block	Later block			0068		0069
2			Later block	Later block	Later block	0067			
1						0066			

South wall and window in Apse


(Schematic- not to scale)

St Athernase Church, Leuchars


Arch columns at West side of Apse (facing east)

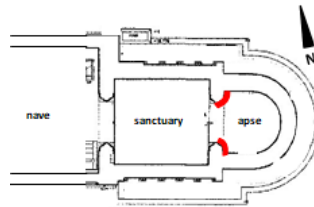



(Schematic- not to scale)

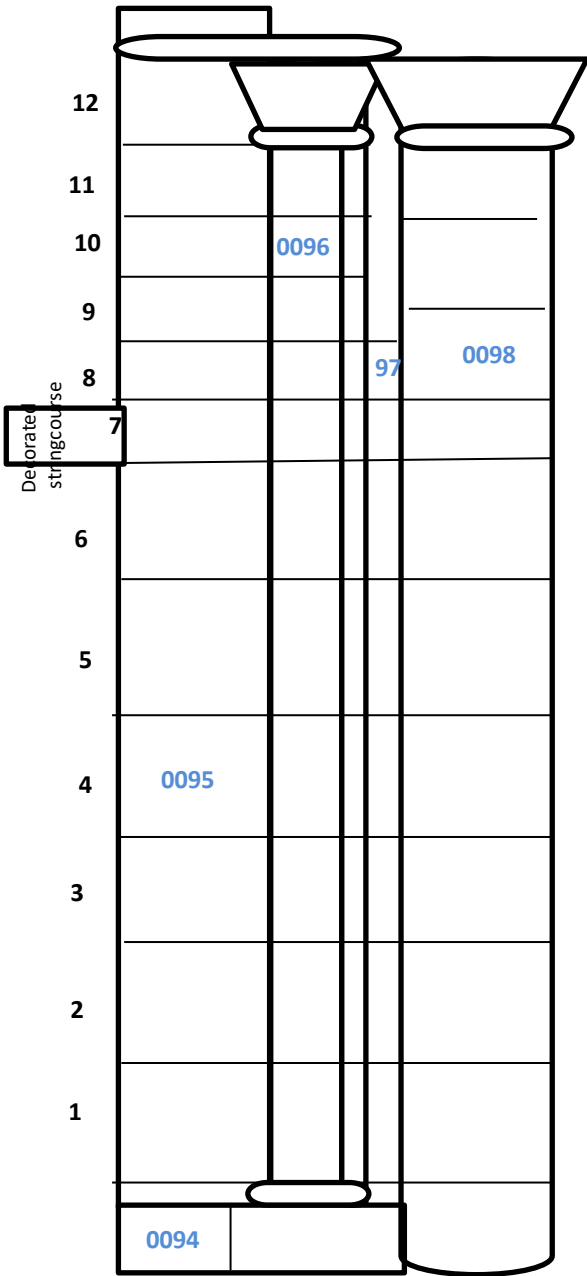

South

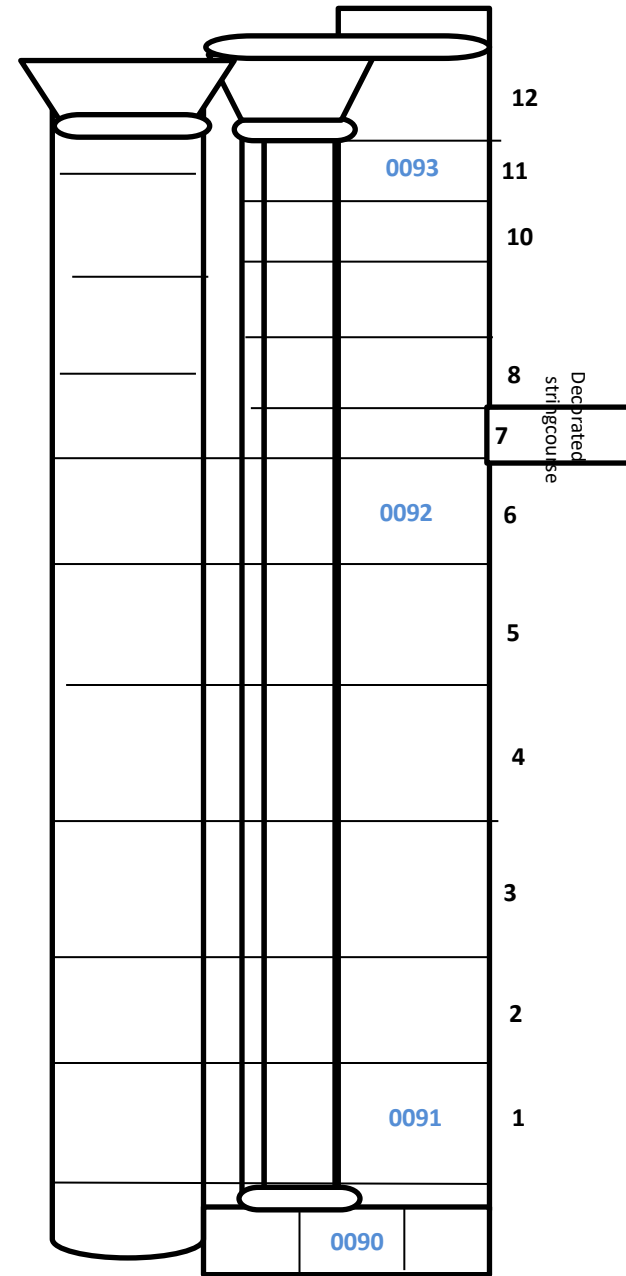

North


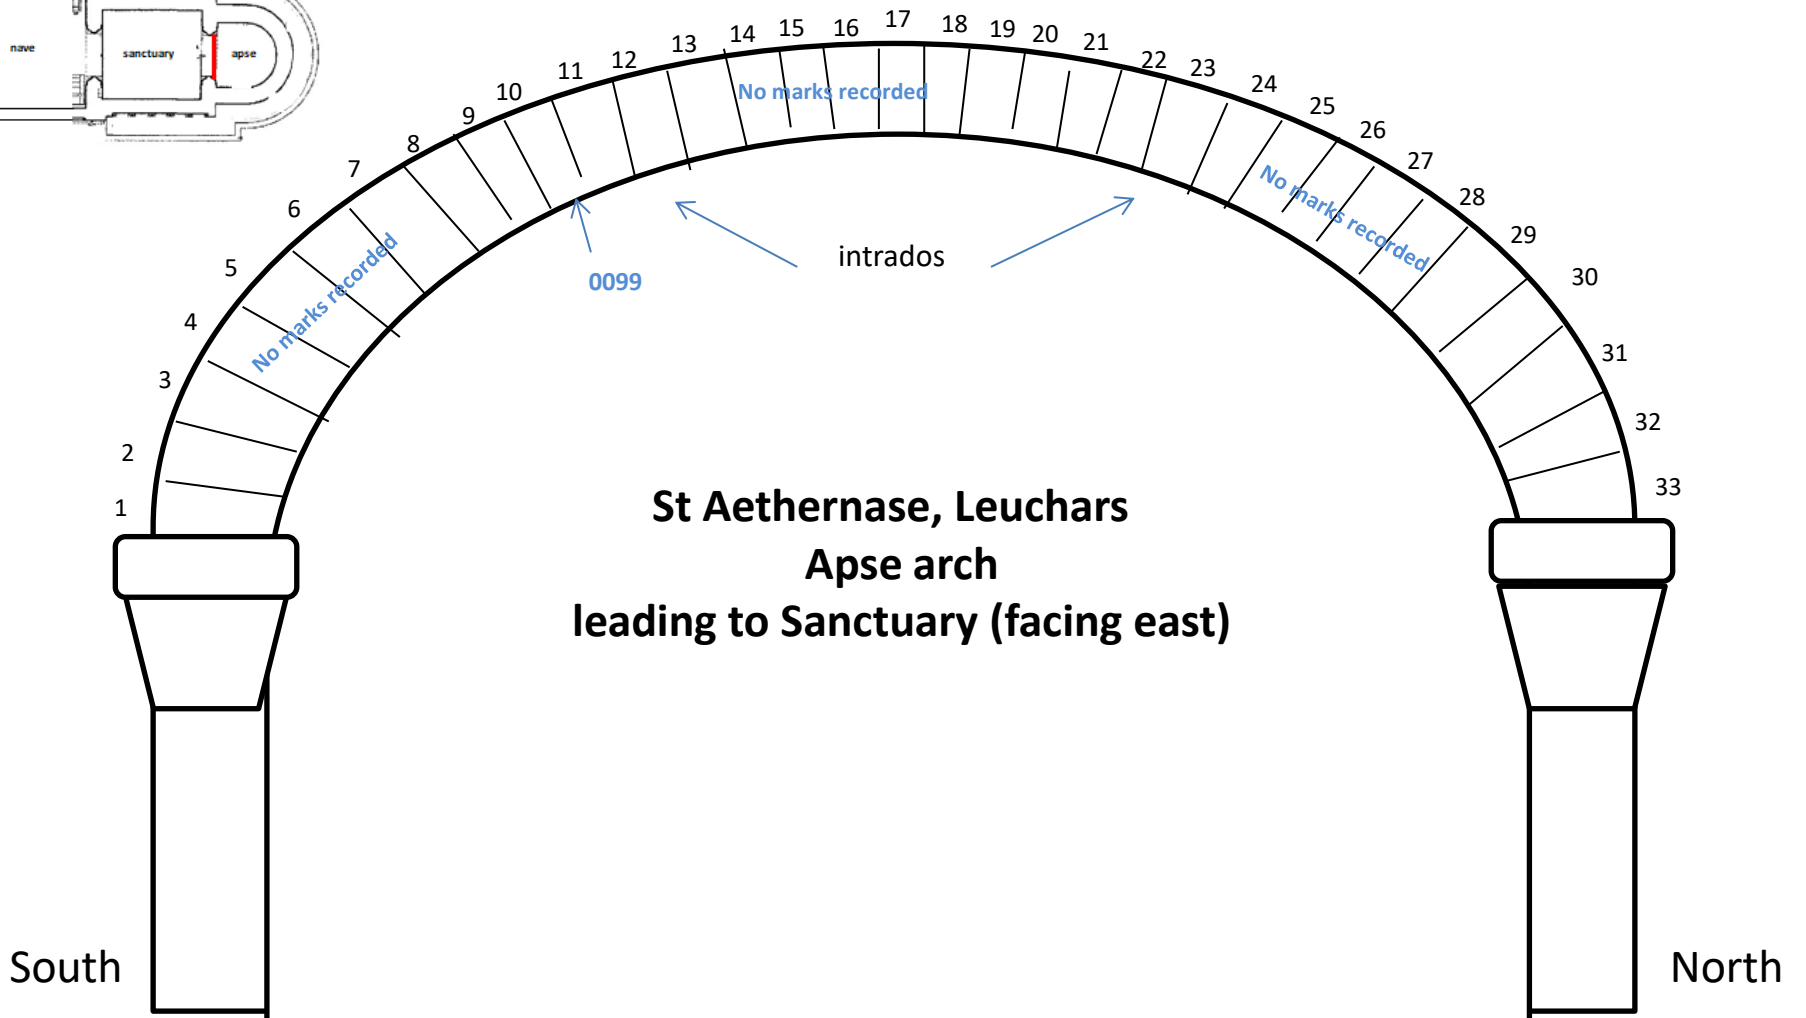
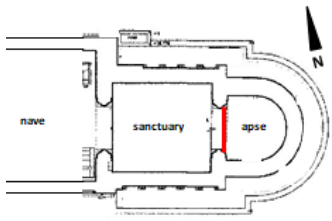


	1	2	3	4	5	6	7	8	9	10	11	12	13	14	15	16	17	18	19	20	21	22	23	24	25	26	27	28	29	30	31	32	33				
S																																					

North-east

St Athernase, Leuchars

South-east

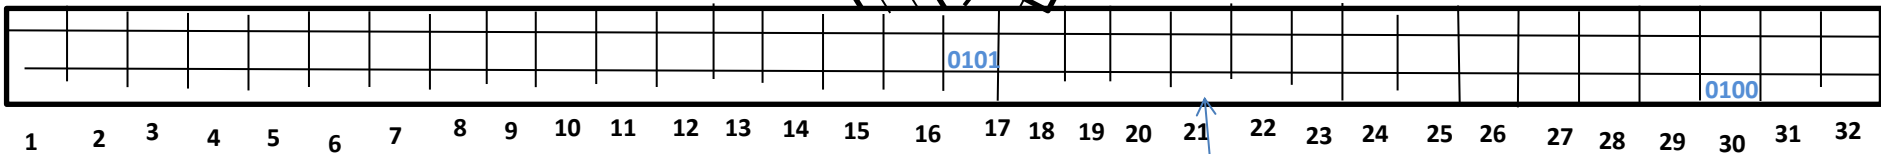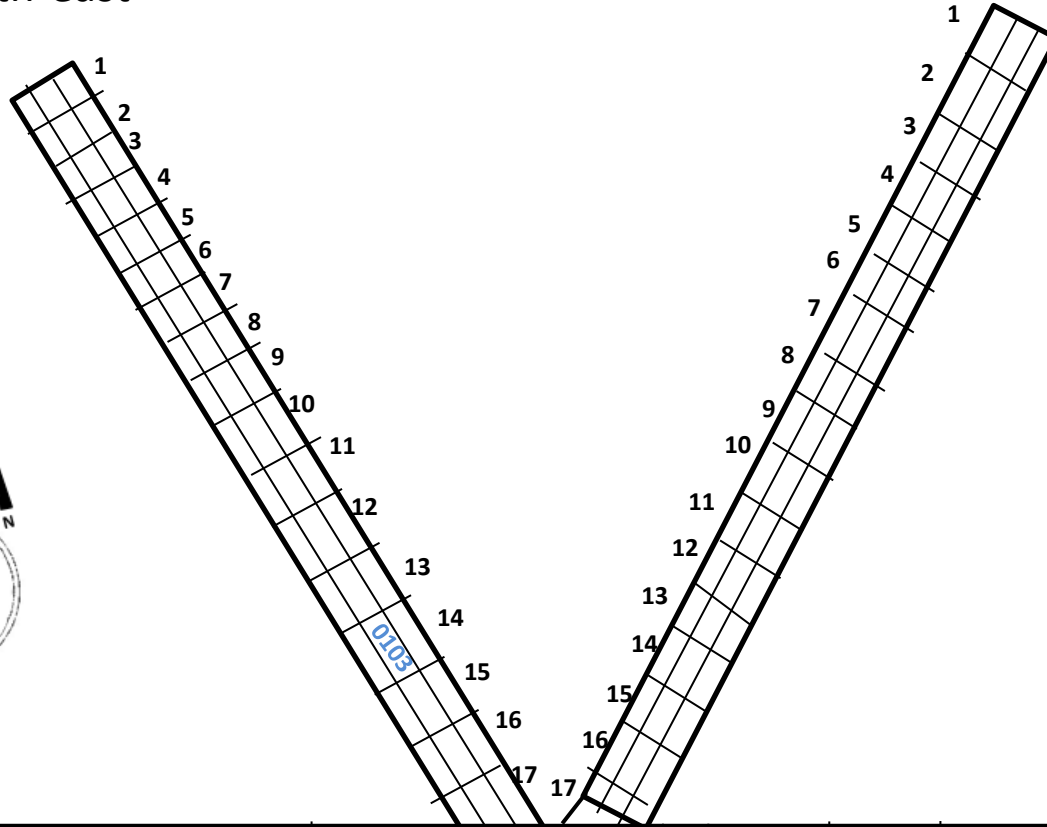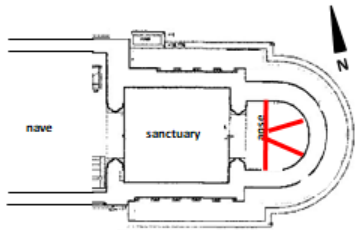

North

South


Apse roof ribs

The Chancel



Interior Mark Locations

North

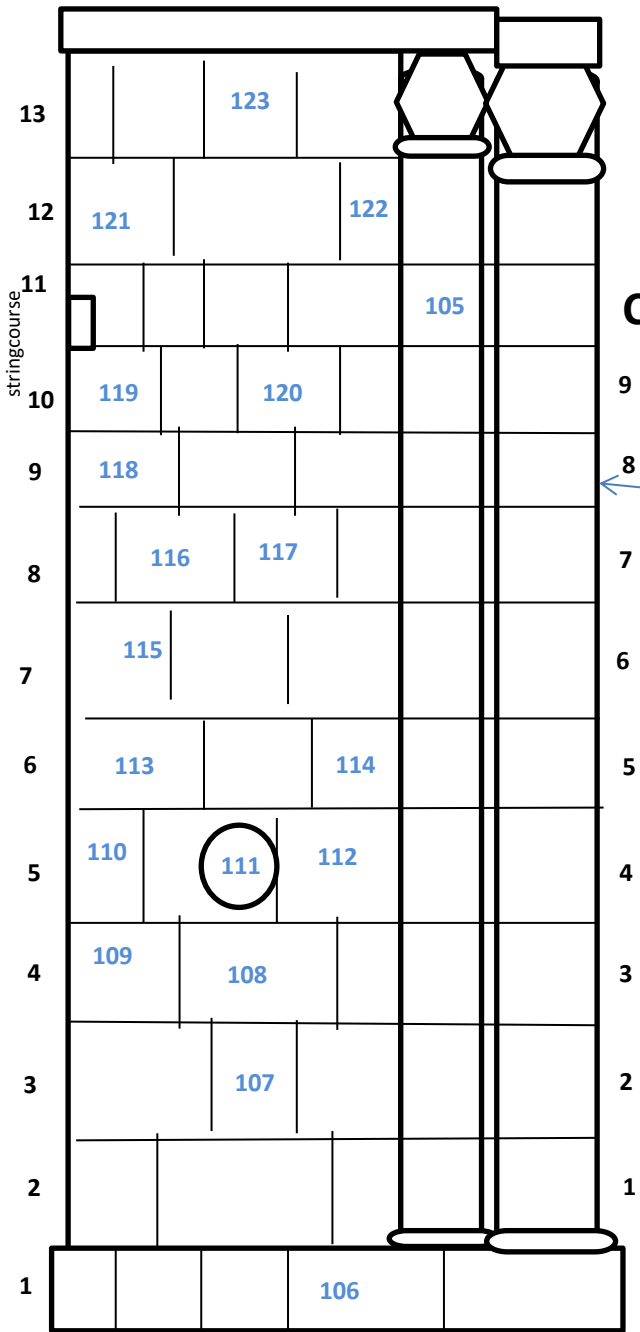


St Athernase Church, Leuchars
East wall of sanctuary
Columns supporting arch into apse
(facing west).

(Schematic- not to scale)




South

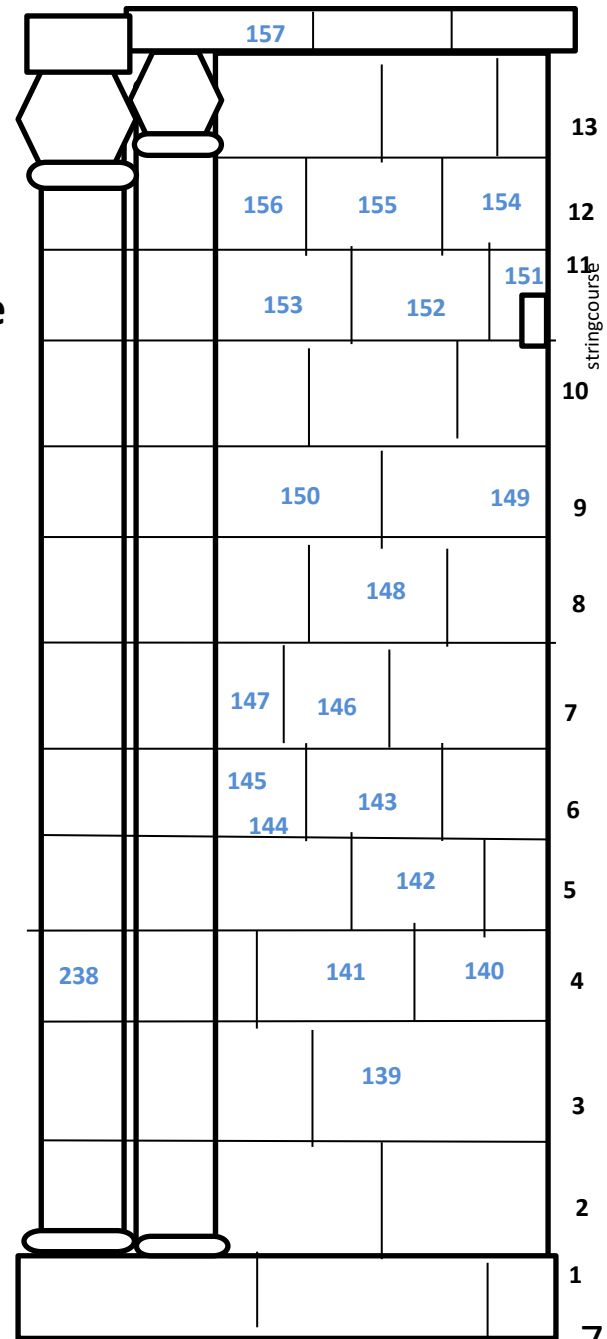


North

South

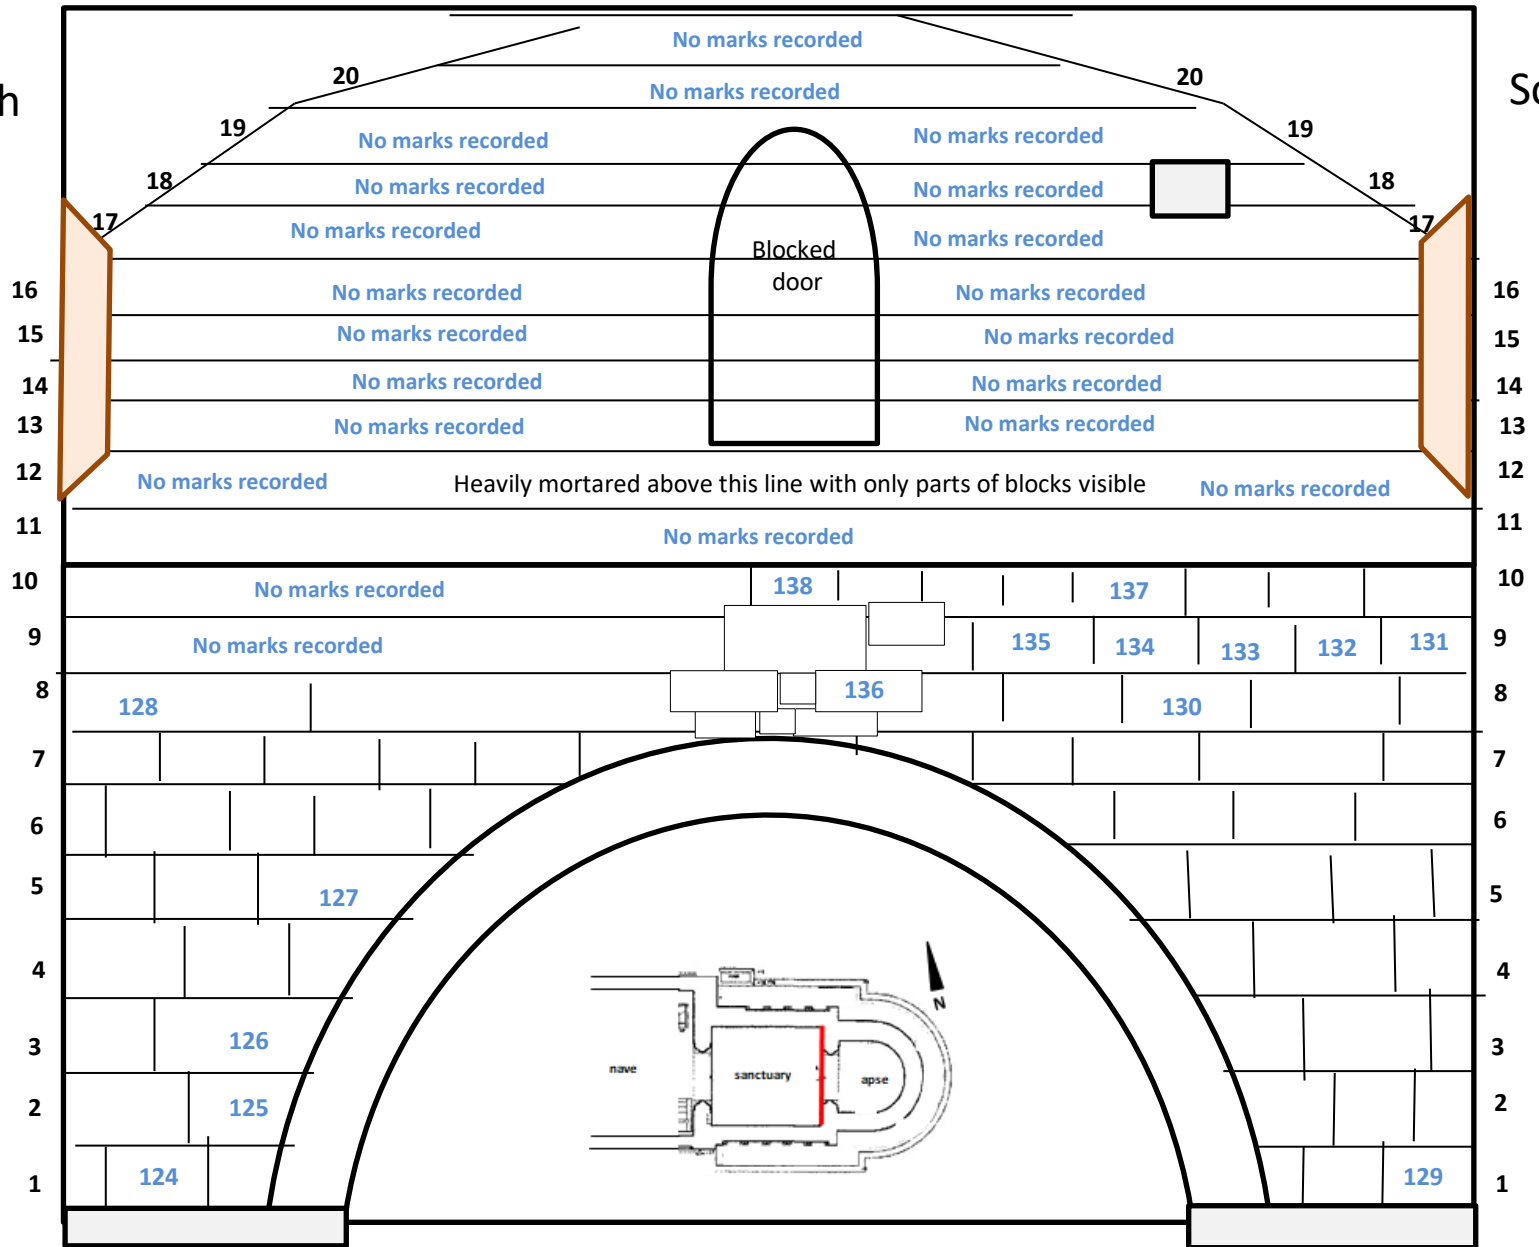

**St Aethernase, Leuchars – wall above arch into Apse
at east end of Sanctuary (facing west)**

(Schematic- not to scale)

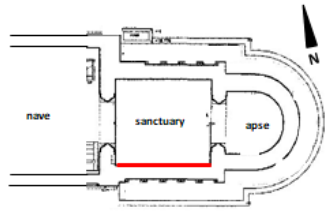


St Athernase Church, Leuchars

South Elevation of Sanctuary


(below decorated stringcourse)

East

West

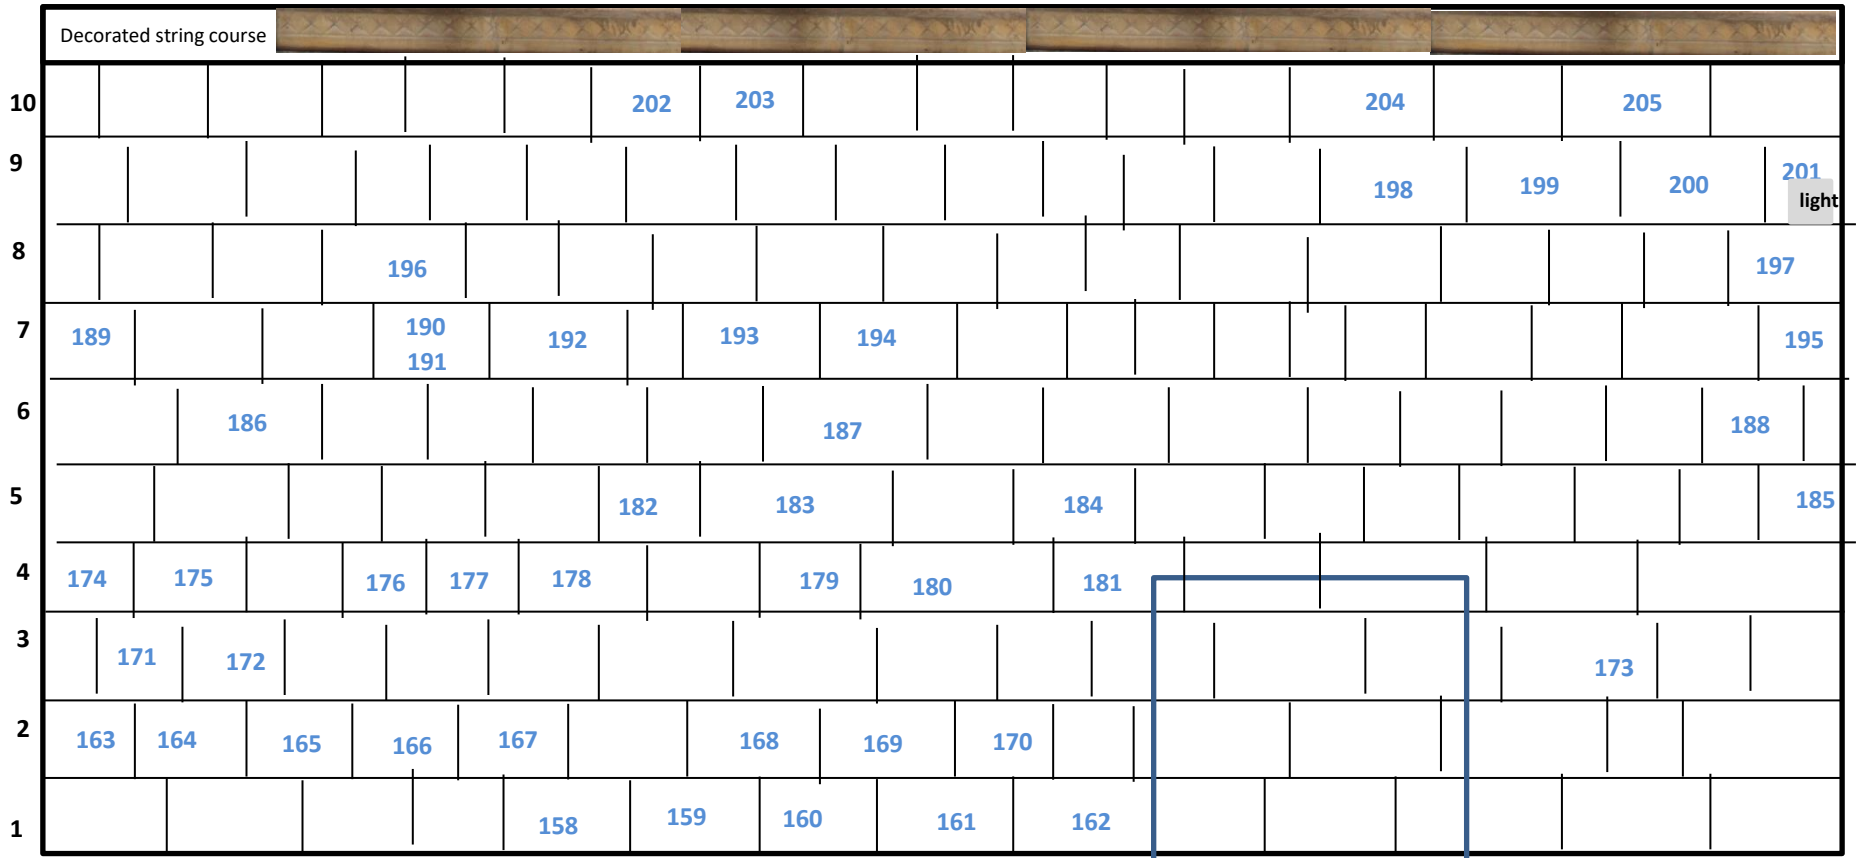

radiator

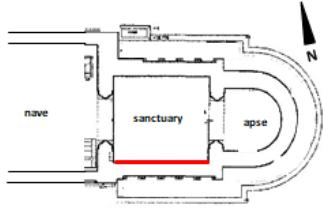


St Athernase Church, Leuchars

South Elevation of Sanctuary

(above decorated stringcourse)

East

West




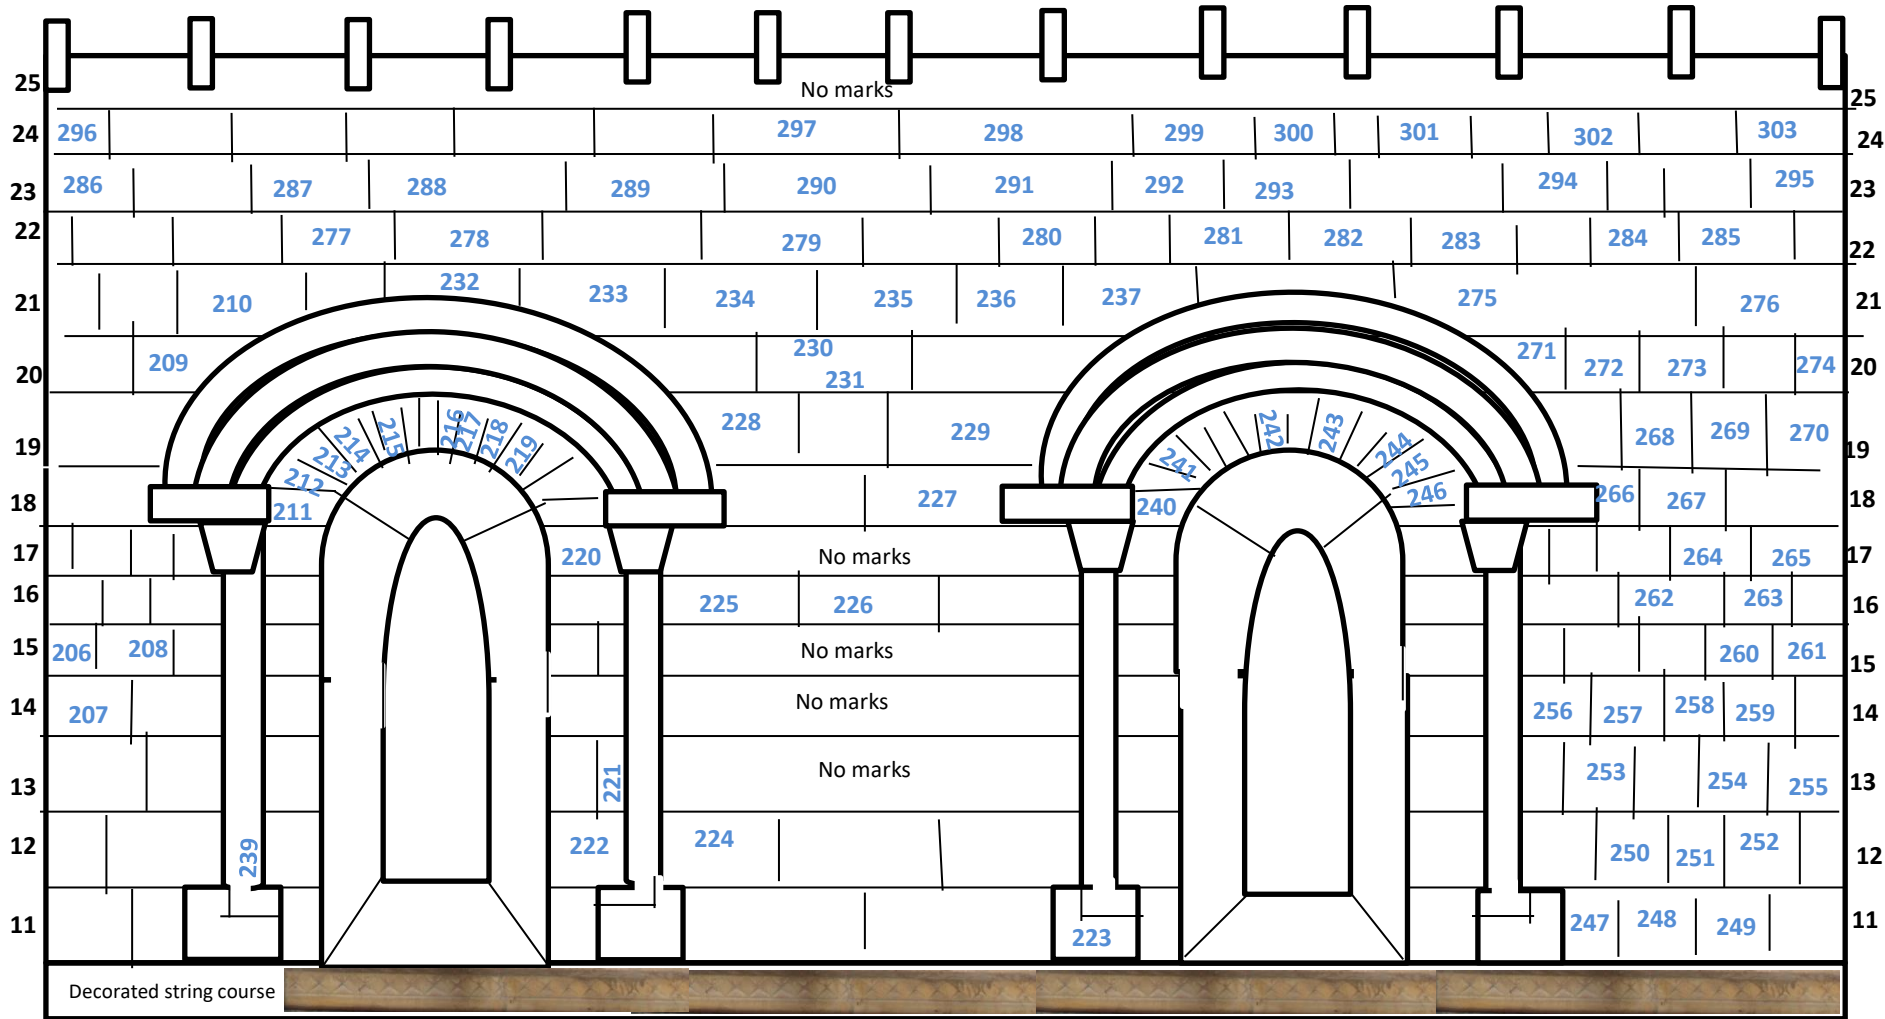


← 238 on apse south pillar

St Athernase Church, Leuchars

South Elevation of Sanctuary - window recesses

(Schematic- not to scale)

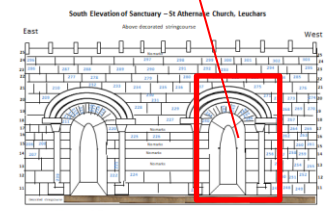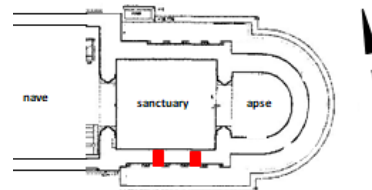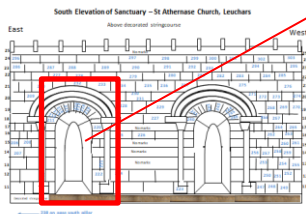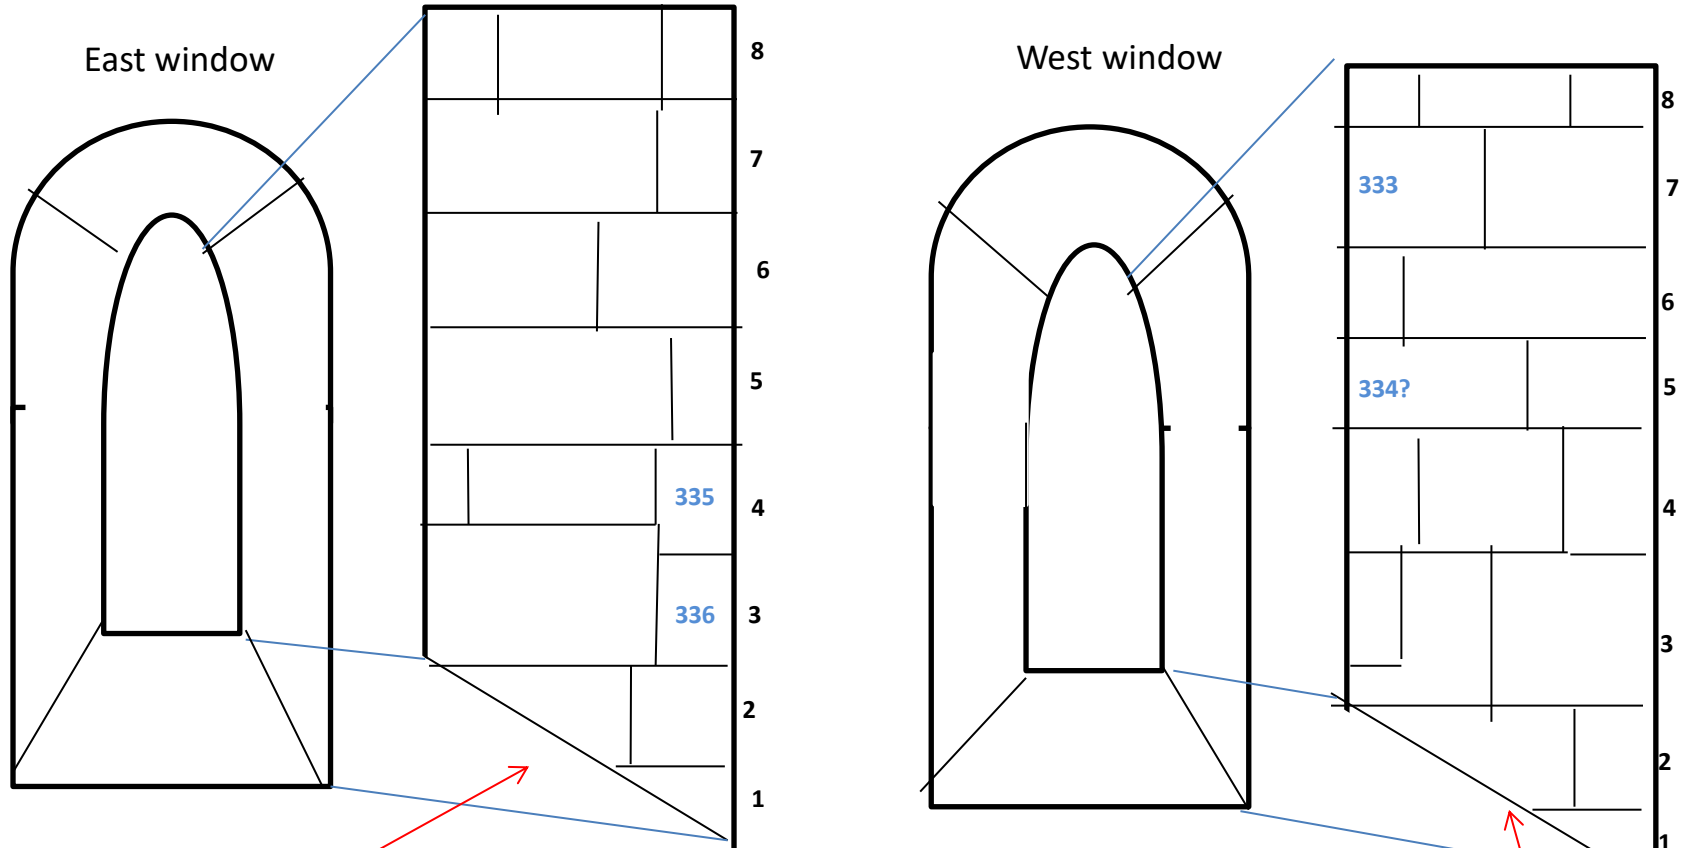


South

North


St Athernase Church, Leuchars

West wall of sanctuary; columns supporting arch into chancel & nave (facing east).


(Schematic- not to scale)

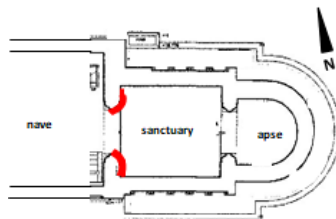


Marks 333-336 in
window recesses
of south wall of sanctuary

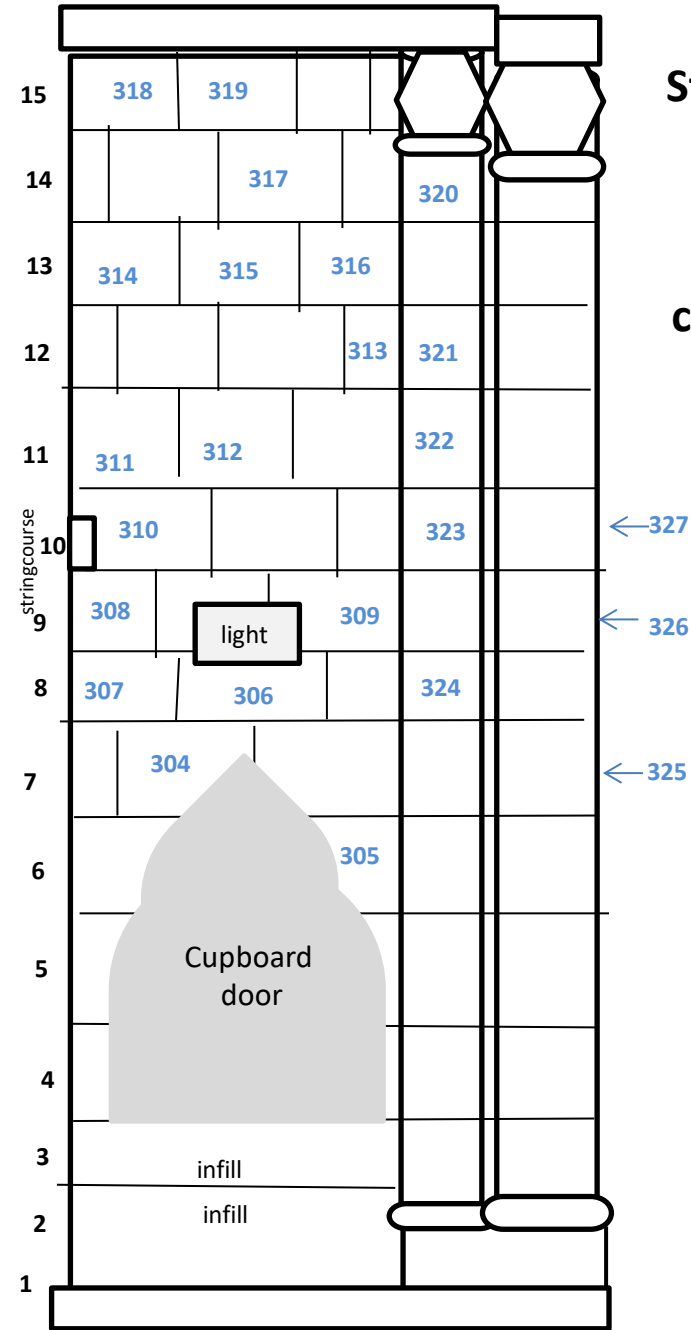

329 →

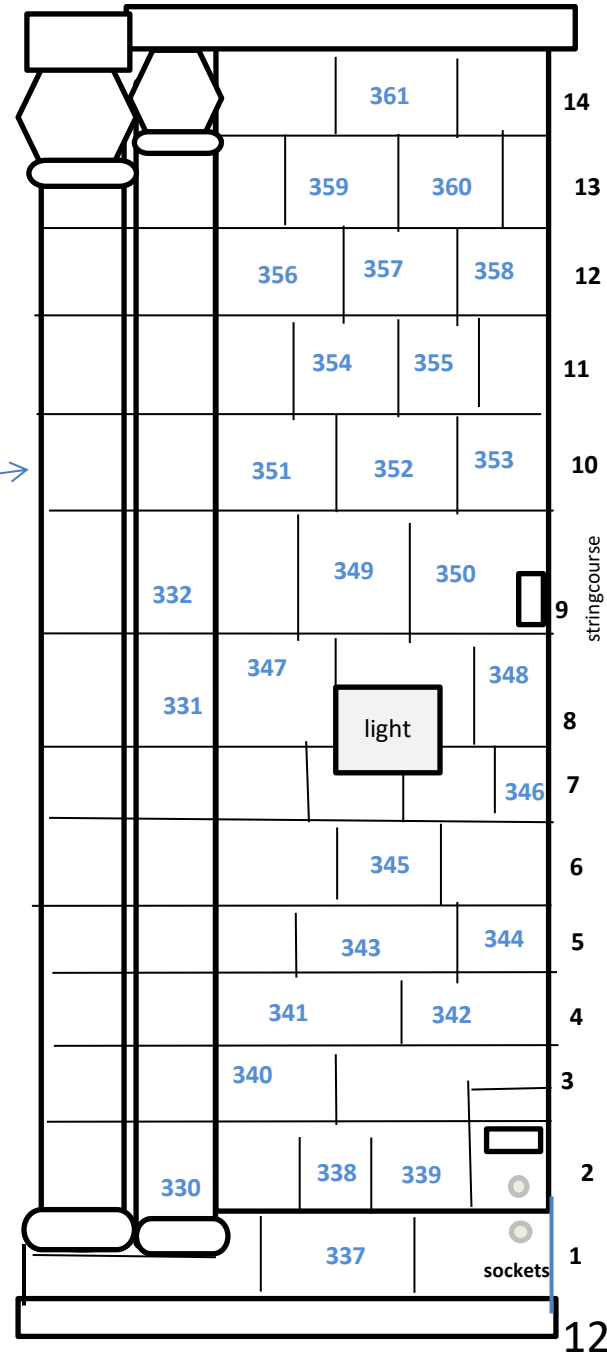

St Aethernase, Leuchars

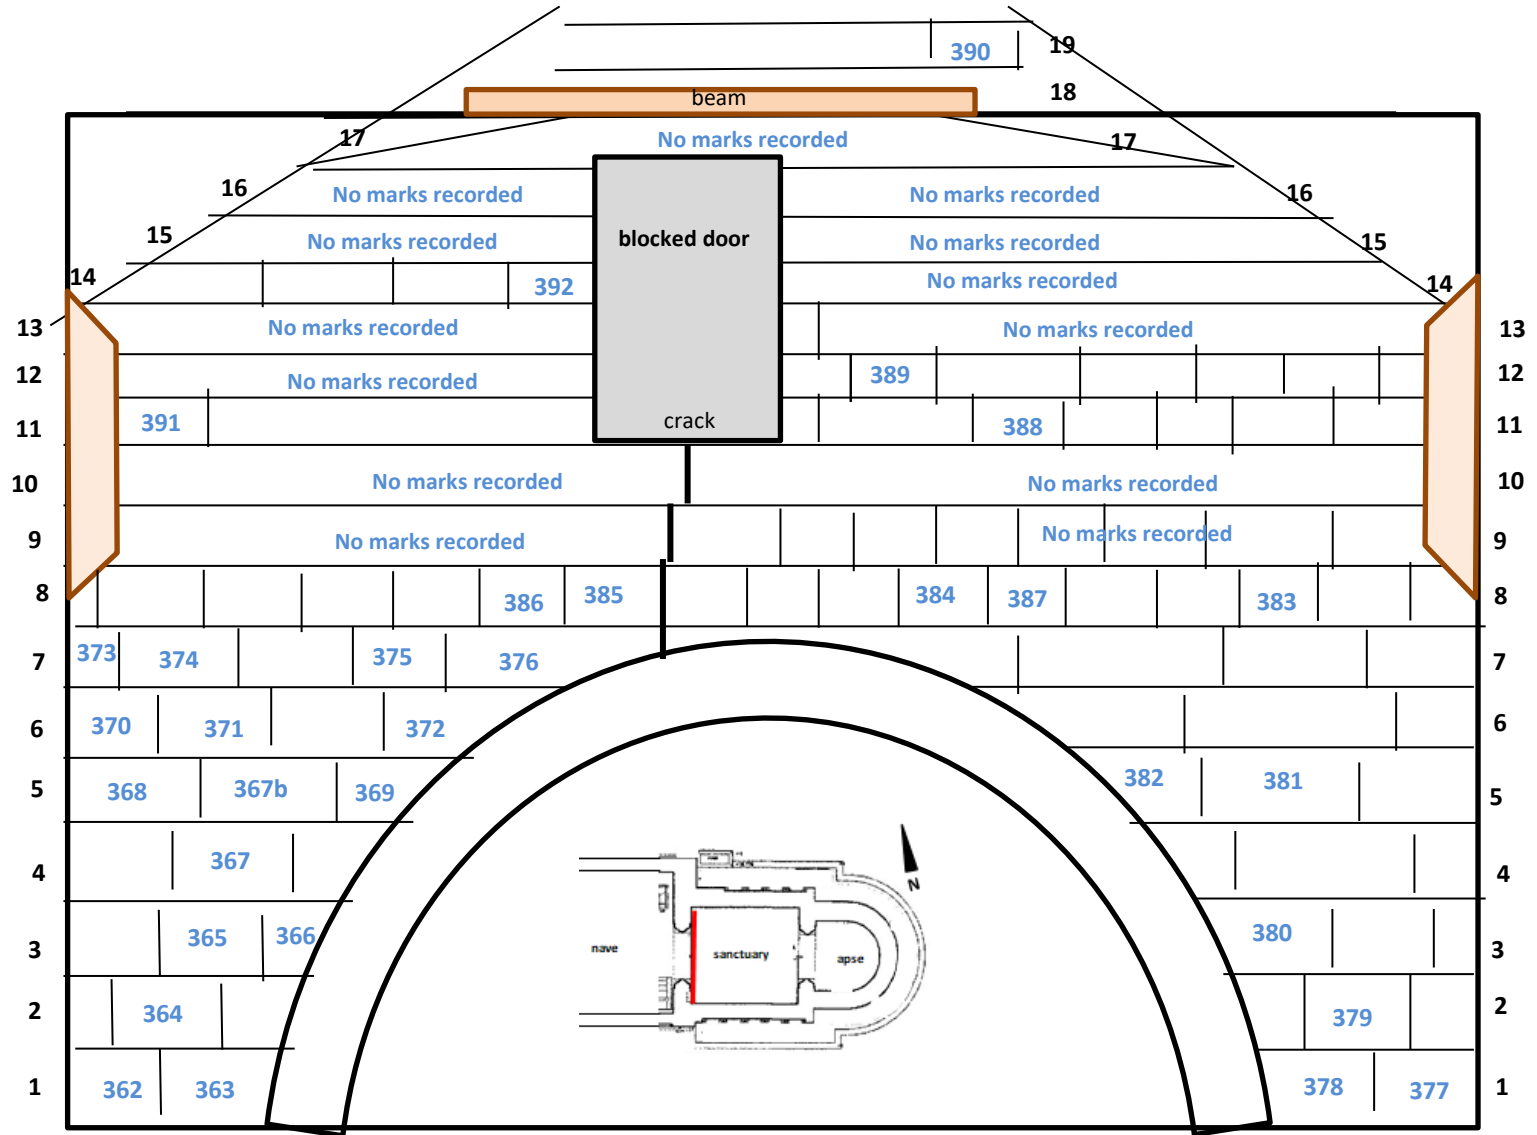


wall above arch into chancel & nave at west end of Sanctuary (facing east)

St Athernase Church, Leuchars

North Elevation of Sanctuary


(below decorated stringcourse)

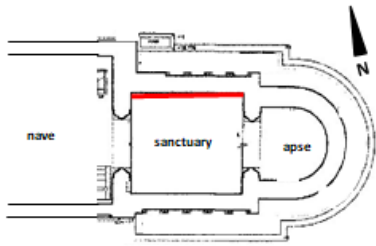


West

East

Decorated string course or frieze

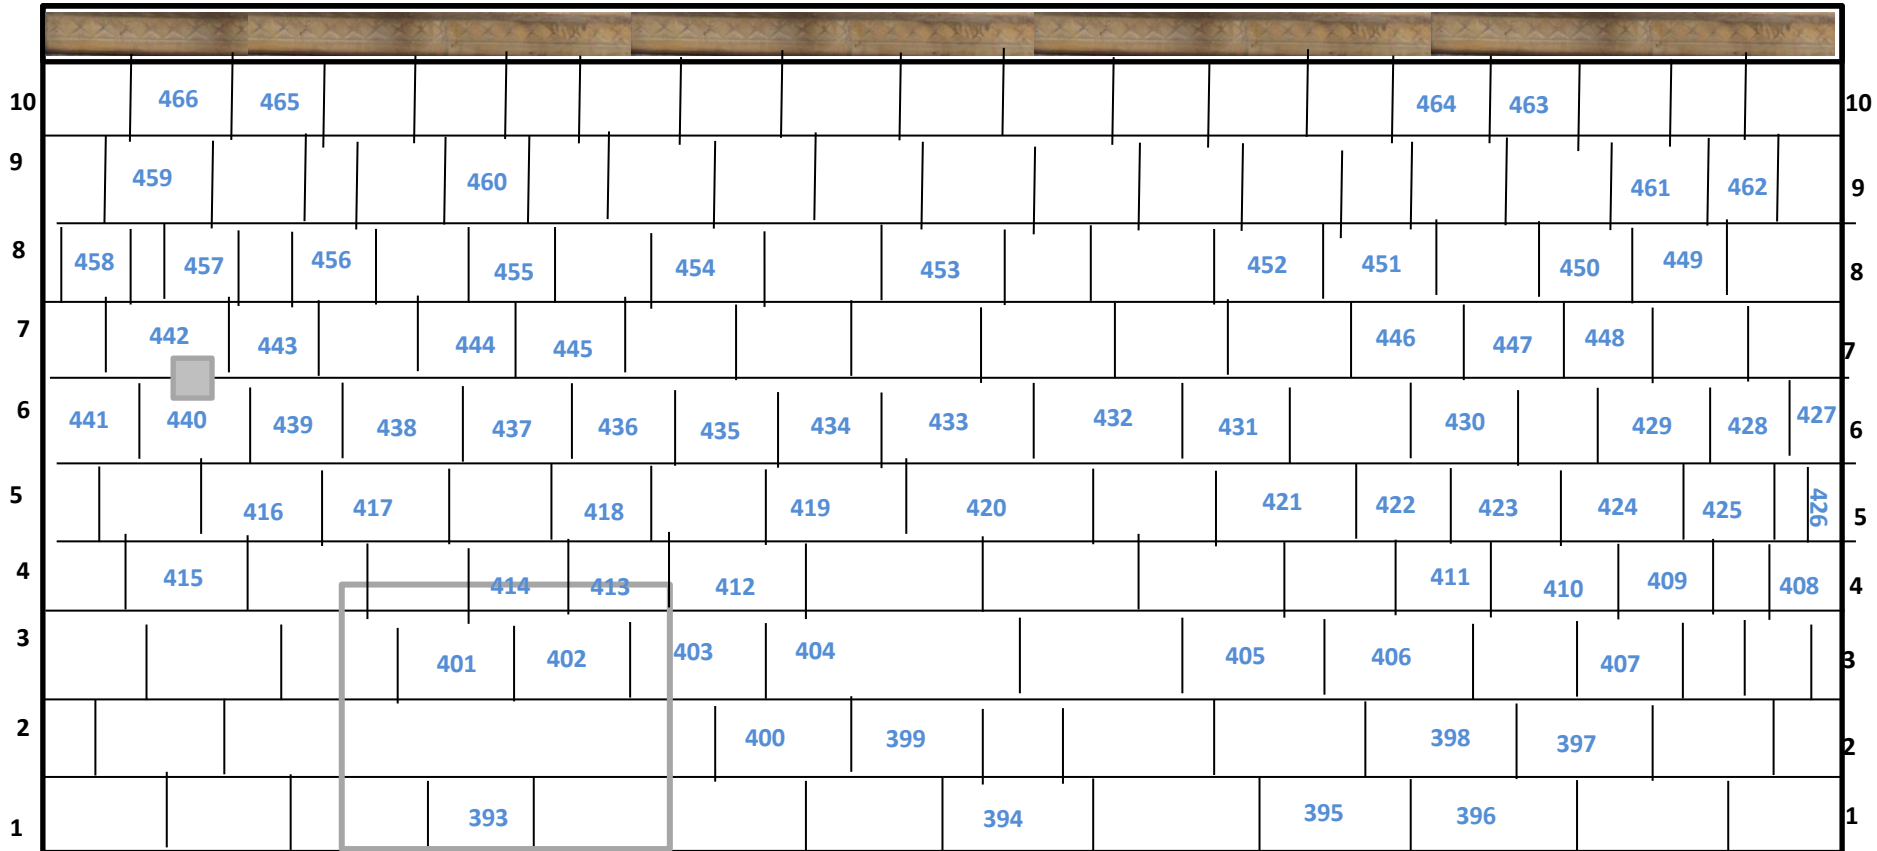

radiator

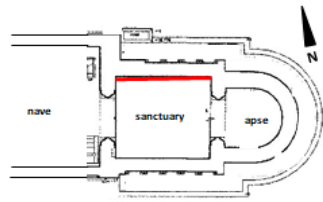


St Athernase Church, Leuchars

North Elevation of Sanctuary

(above decorated stringcourse)




West



East

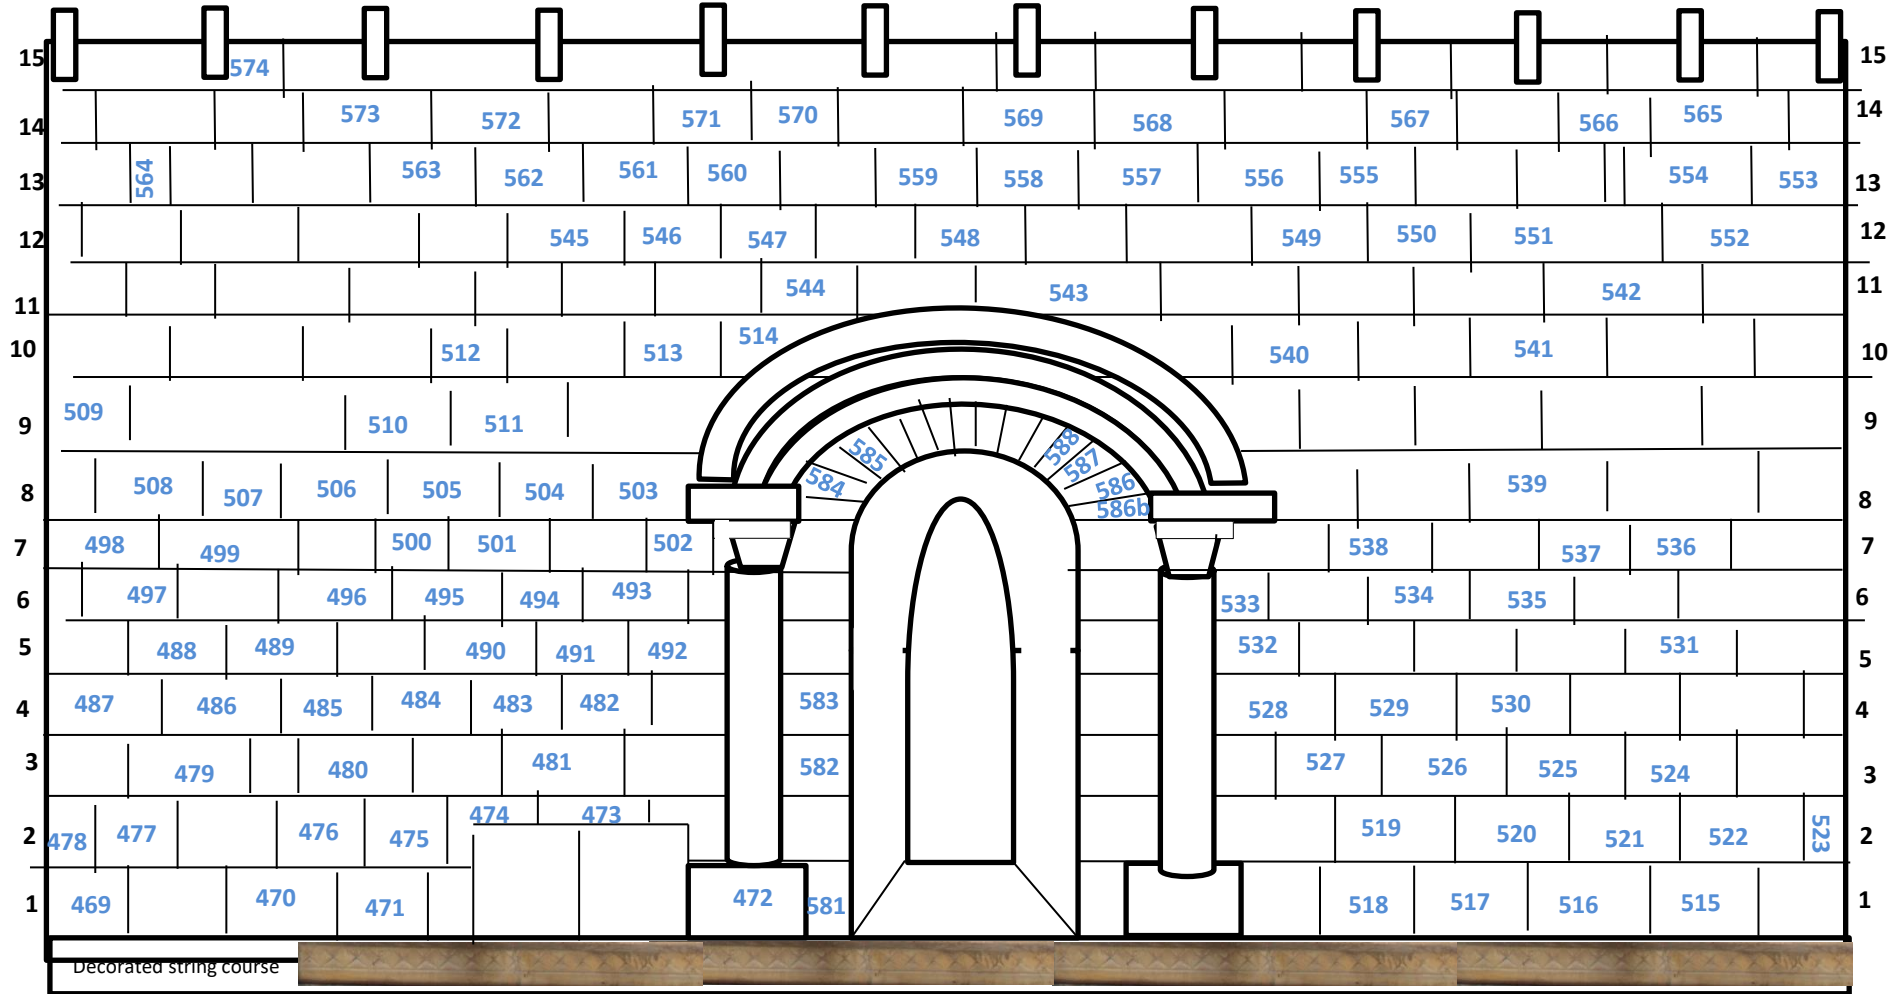

St Athernase Church, Leuchars

North Elevation of Sanctuary - window recesses

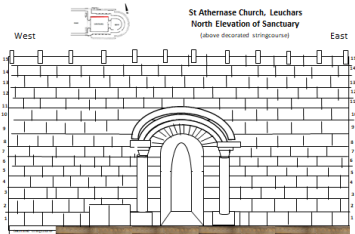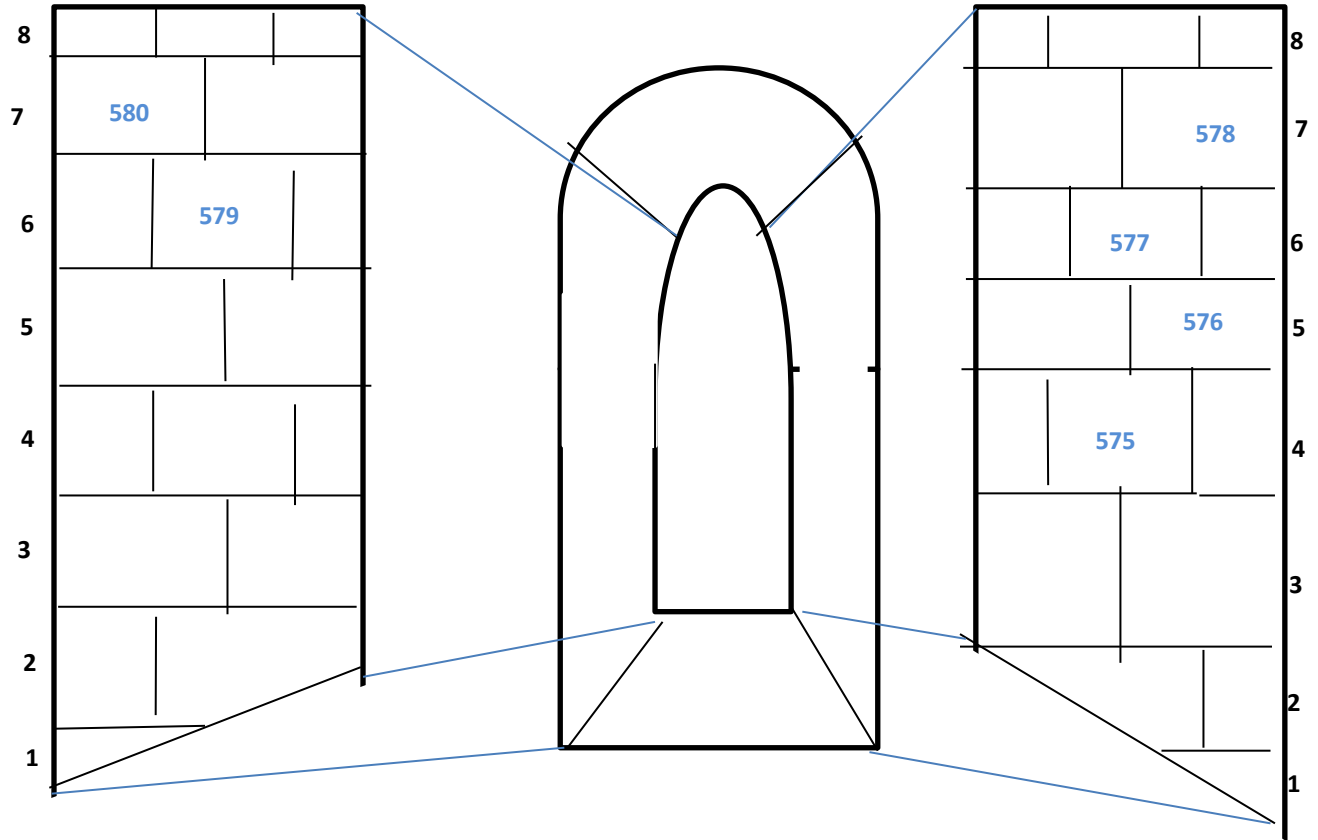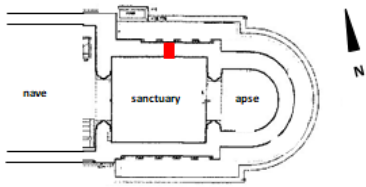

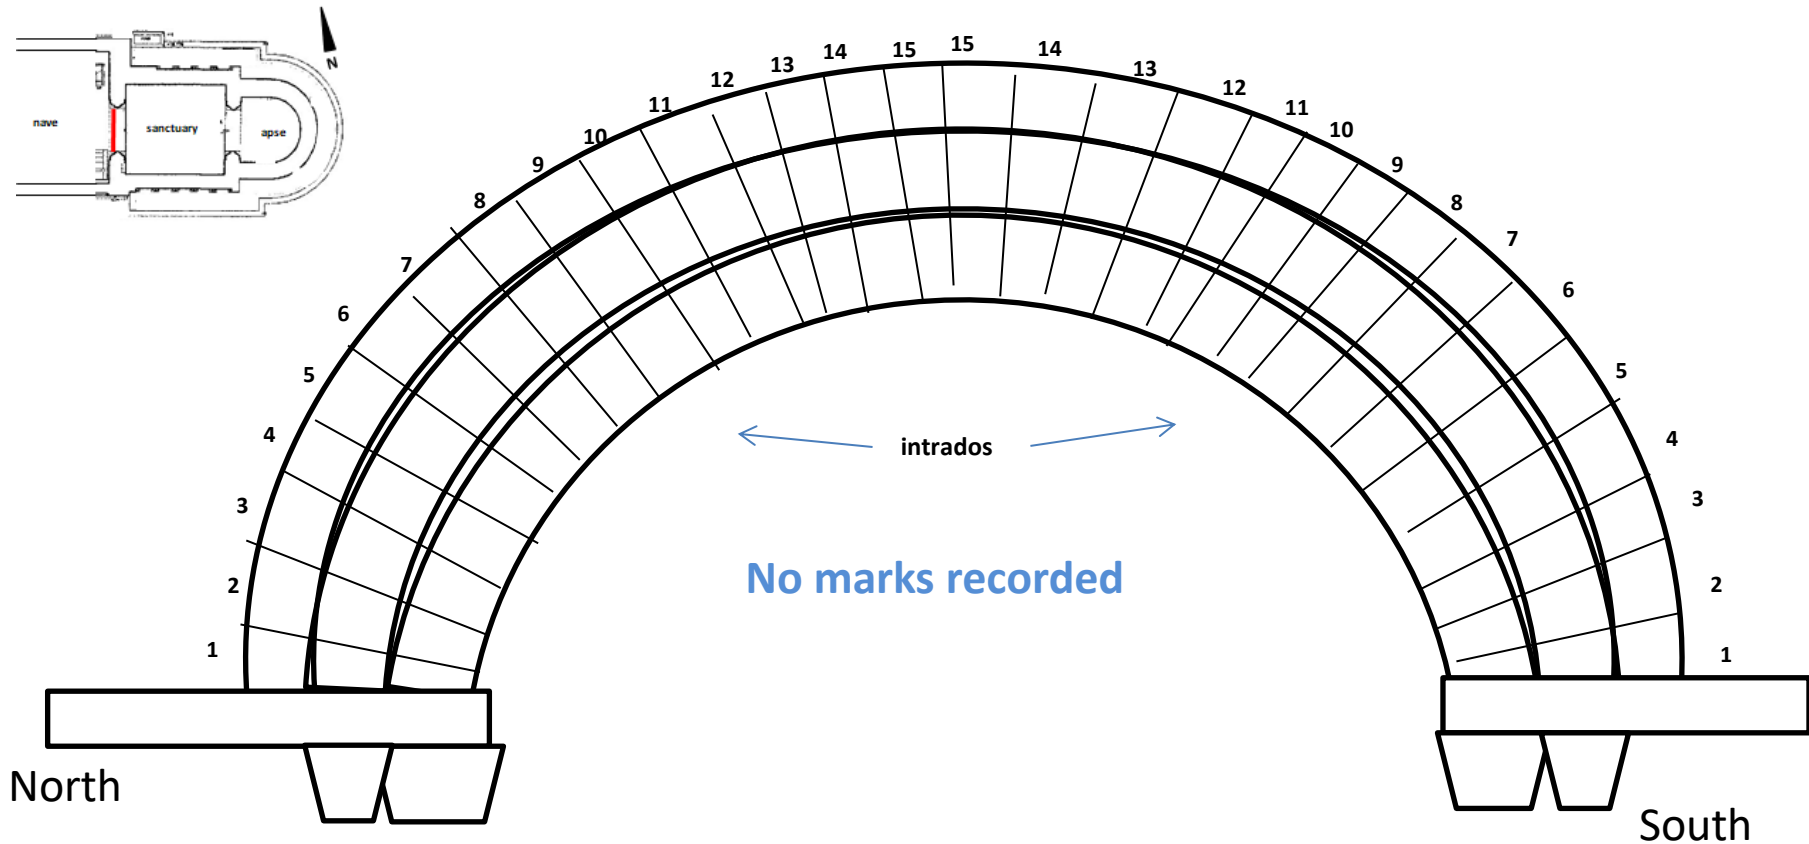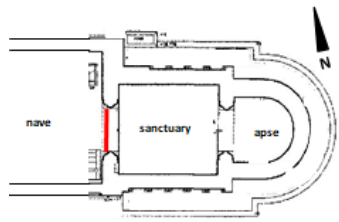

**St Aethernase, Leuchars
arch at east end of chancel (facing west)
leading to sanctuary**


North

South



No marks recorded
on wall above arch

St Athernase Church, Leuchars
East wall of chancel & nave
Columns supporting arch
(facing west)
Leading to sanctuary & apse.

(Schematic- not to scale)

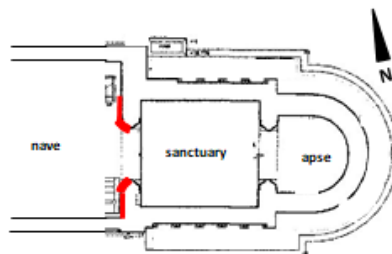

© Mason's Mark Project

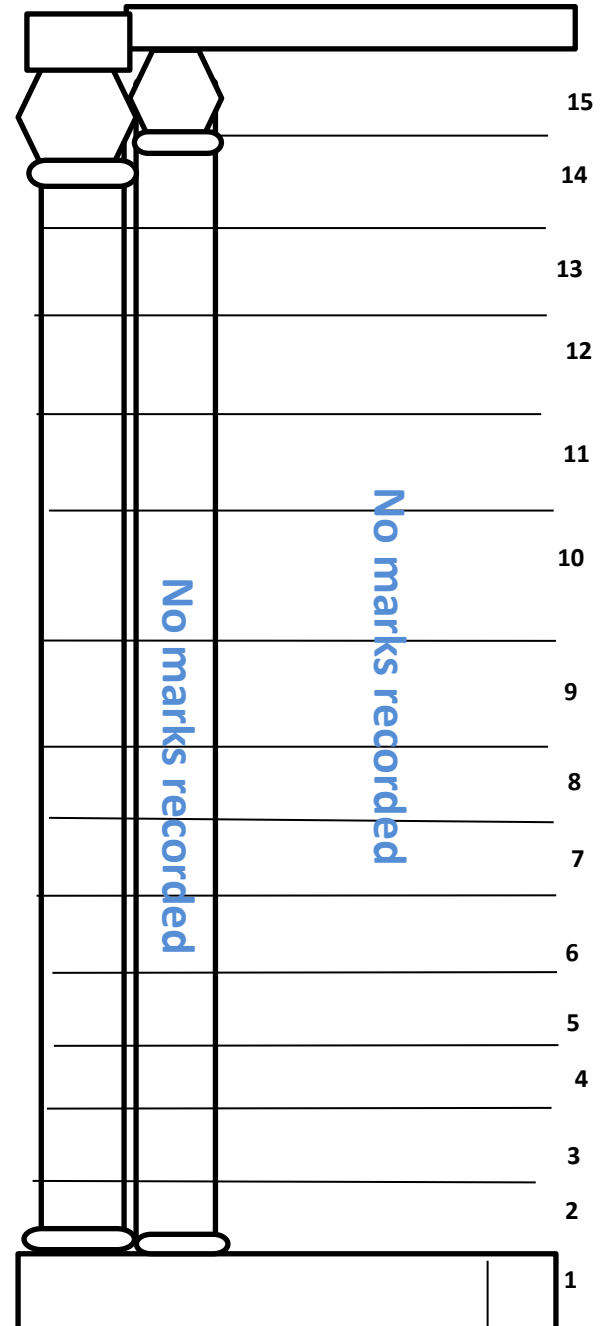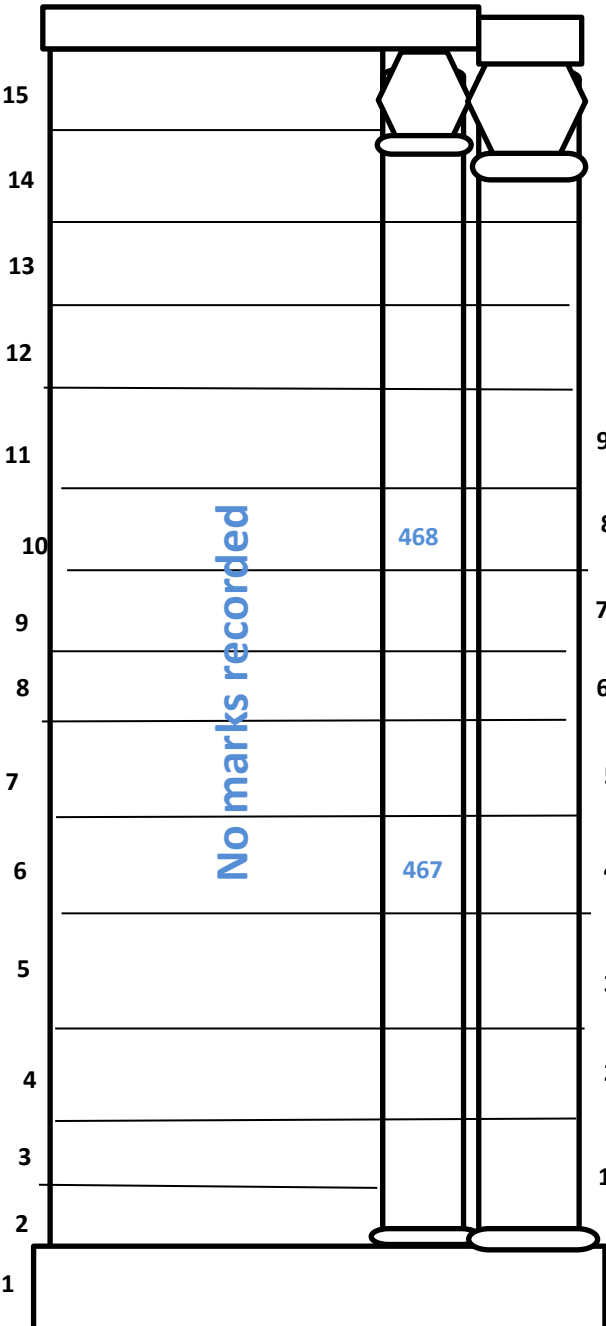




Exterior Mark Locations

St Athernase Church Leuchars, Fife



Ground plan

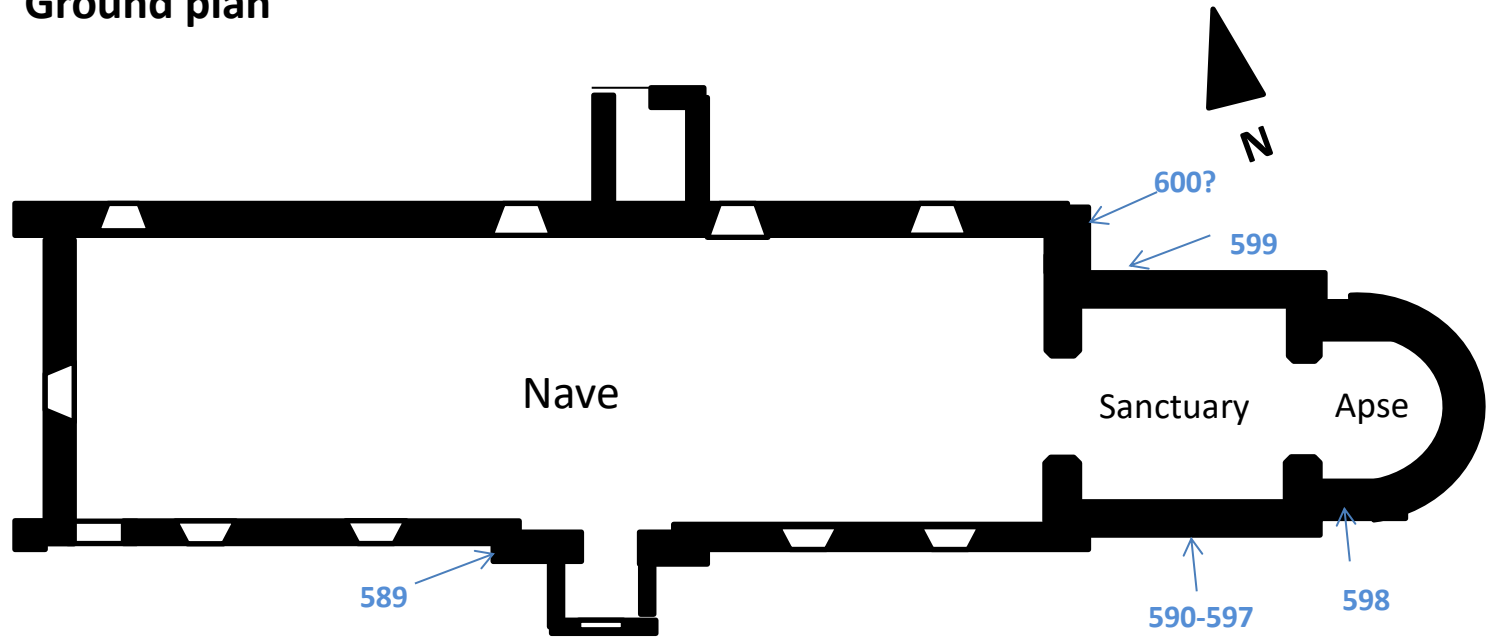

Mark locations on exterior walls

St Athernase Church Leuchars, Fife



Exterior
South elevation
of Sanctuary

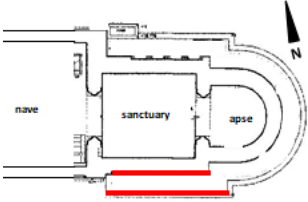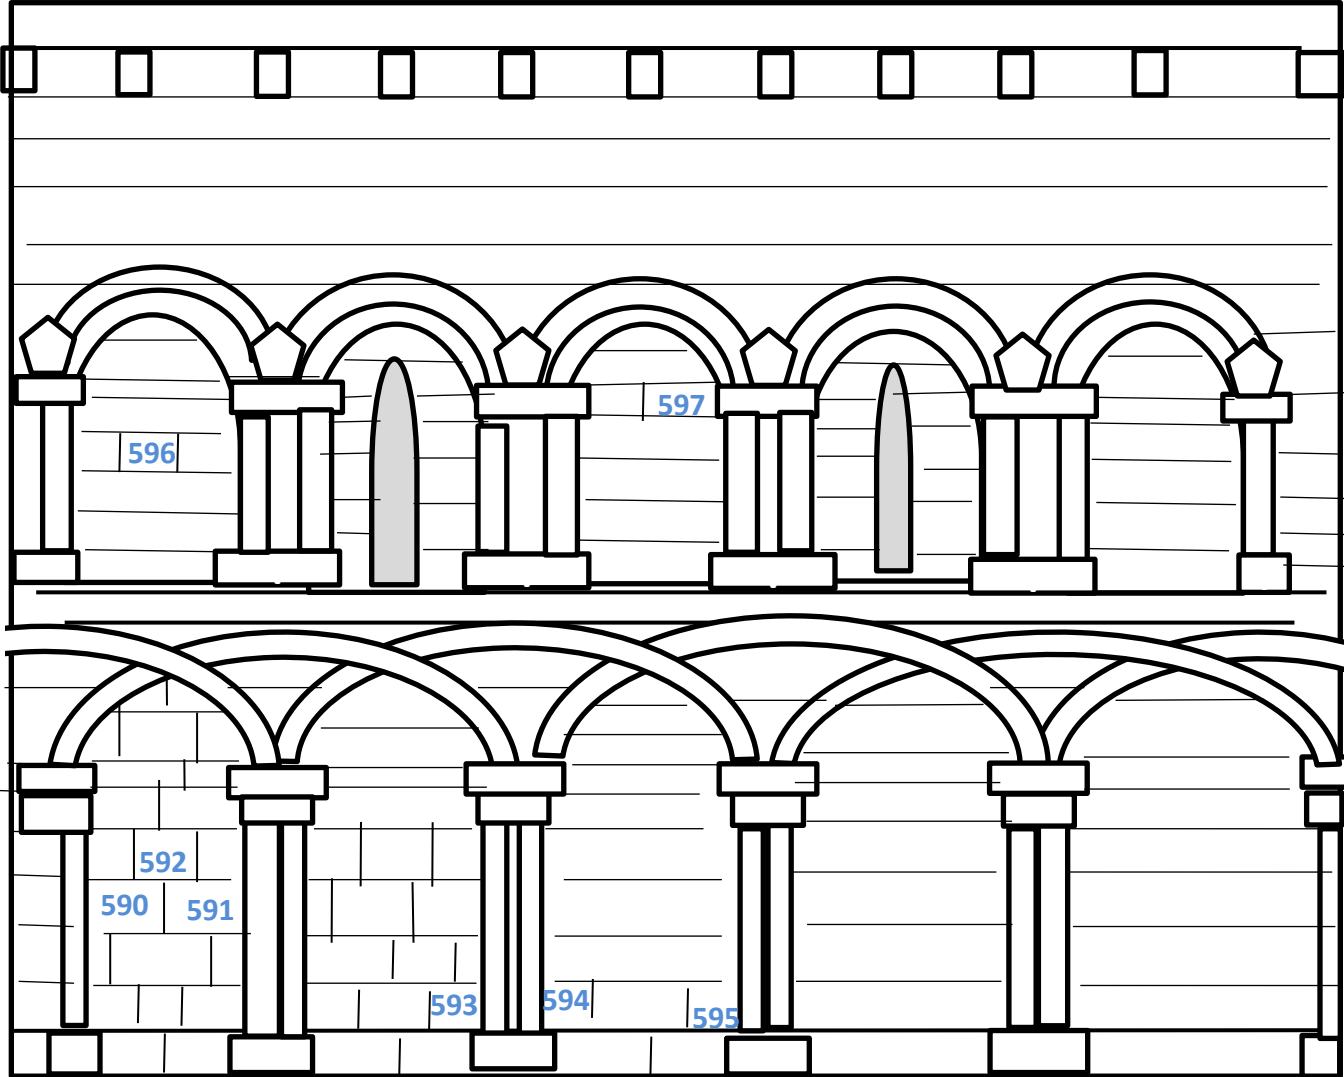

St Athernase Church Leuchars, Fife

Exterior south elevation of Apse

(Schematic- not to scale)

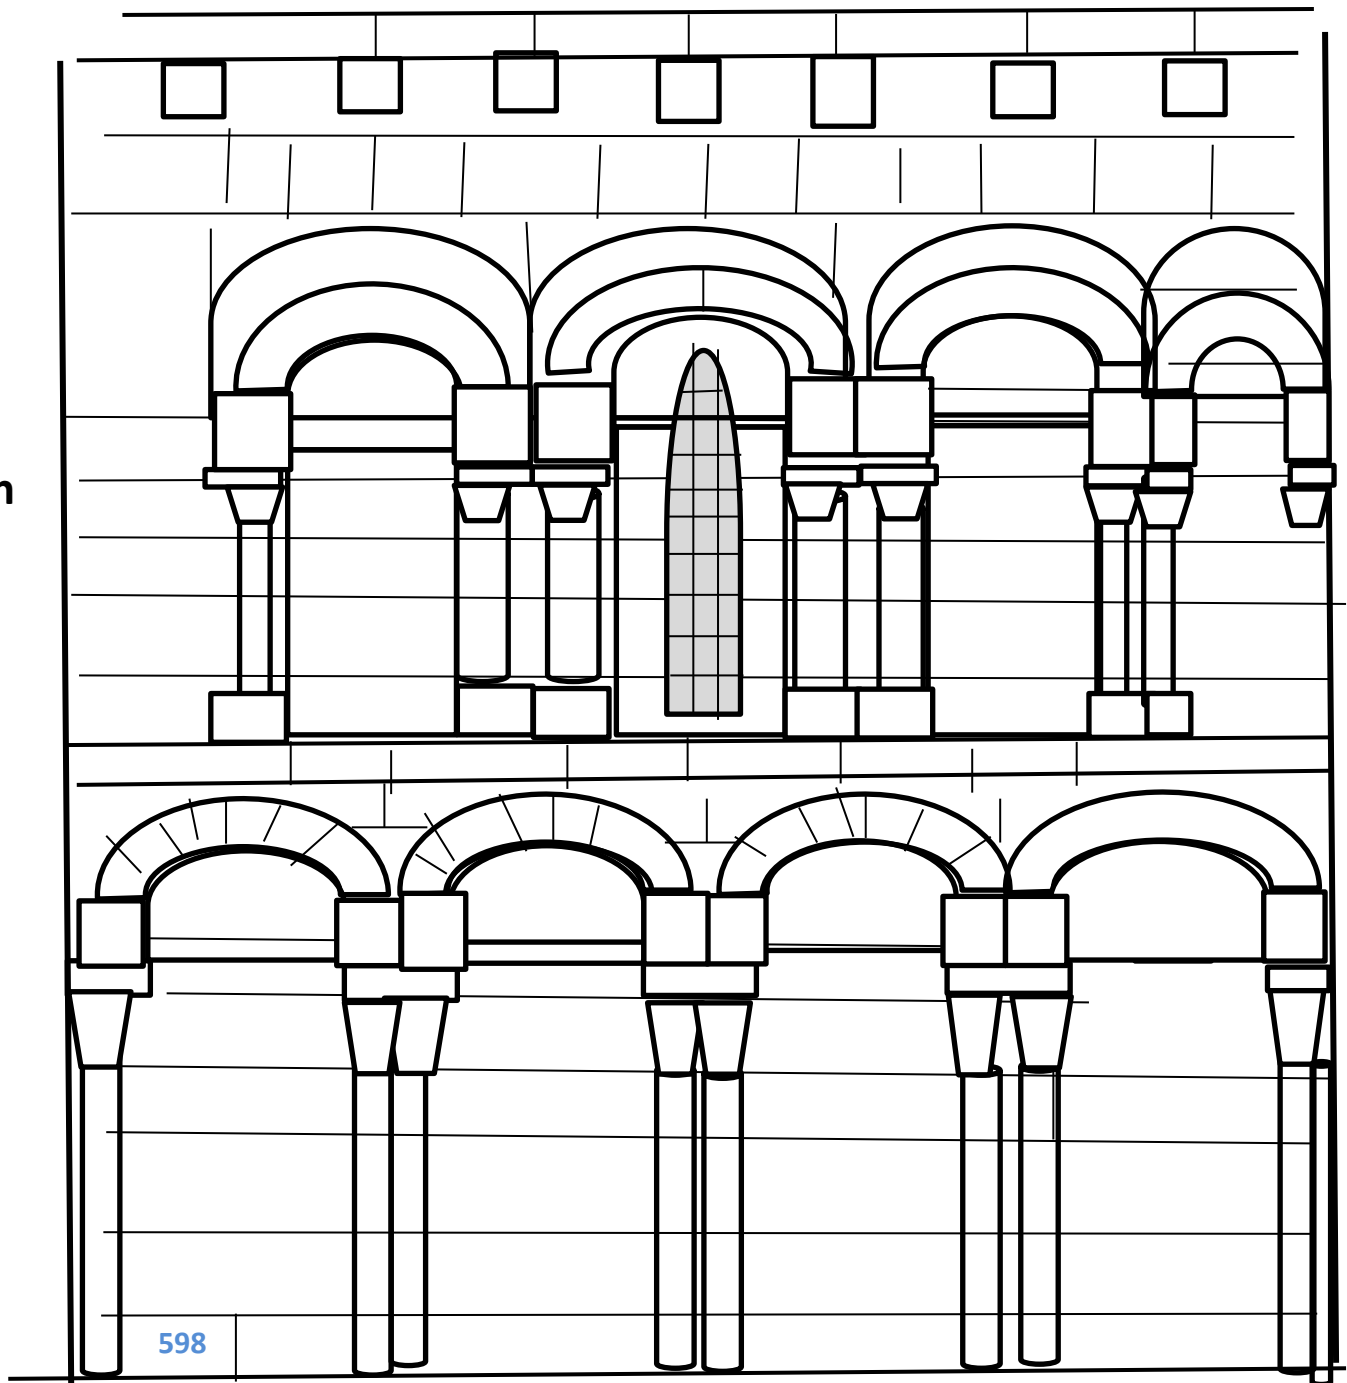
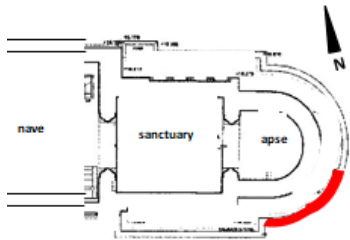


St Athernase Church Leuchars, Fife

Exterior East elevation of Apse

(Schematic- not to scale)


No marks recorded

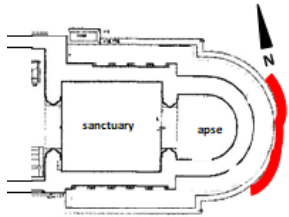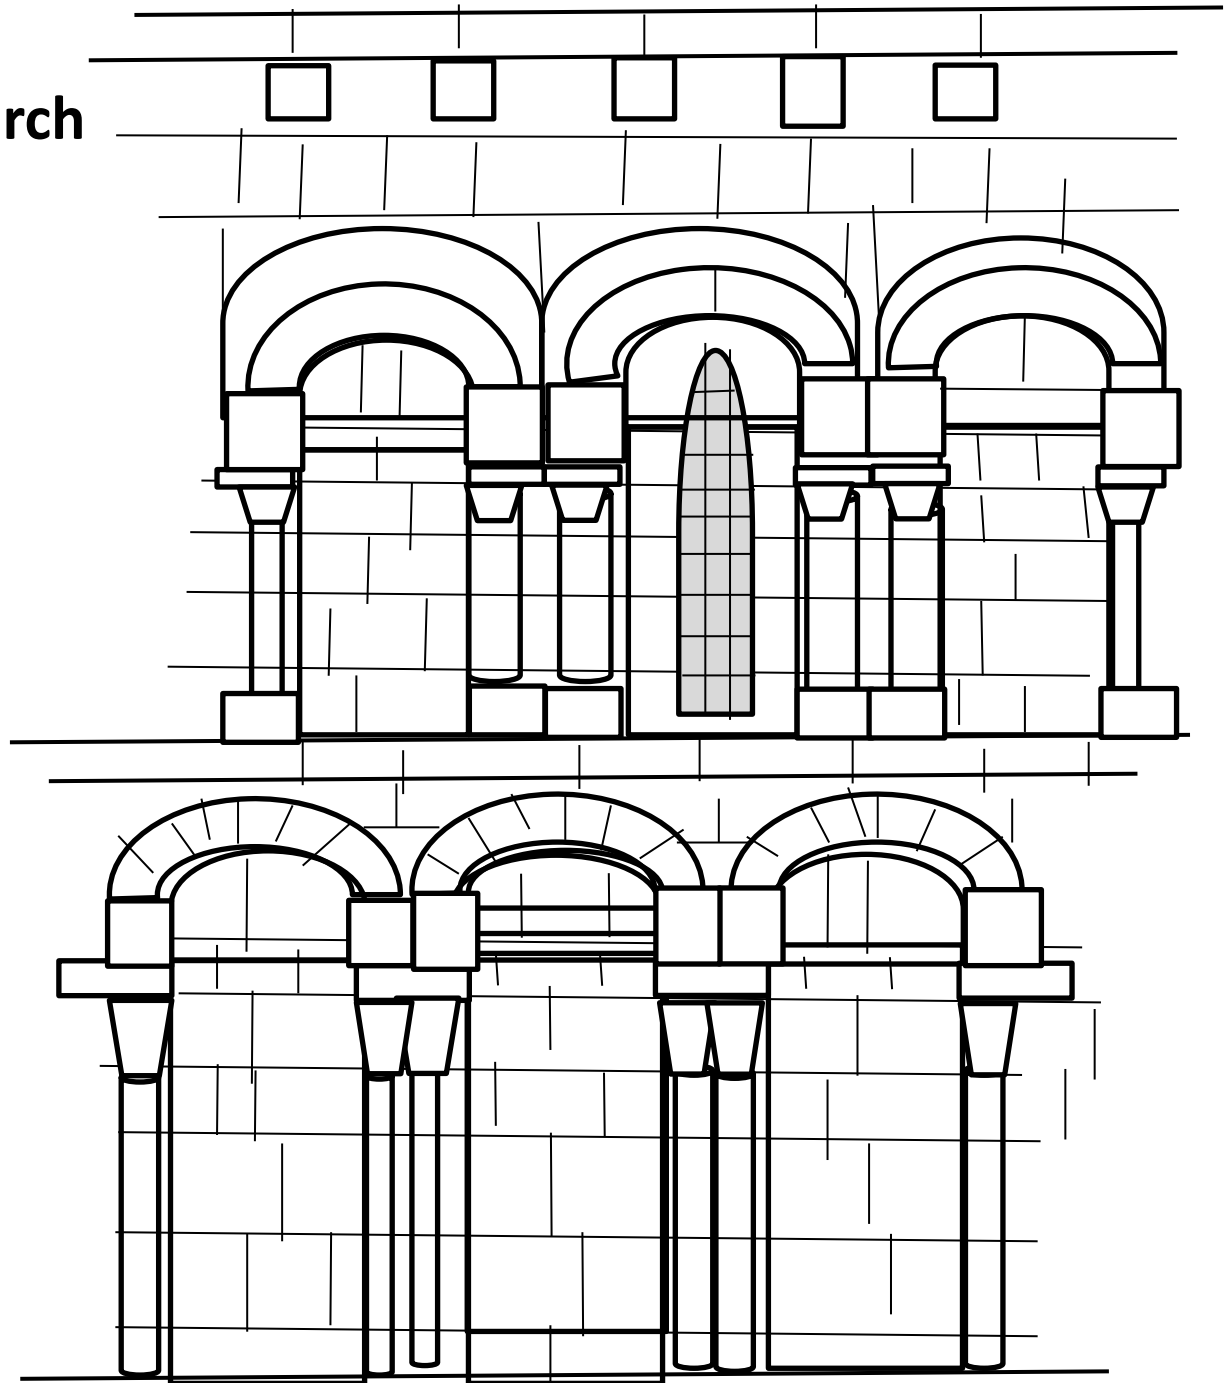


St Athernase Church Leuchars, Fife

Exterior north elevation
of Apse

(Not to scale)


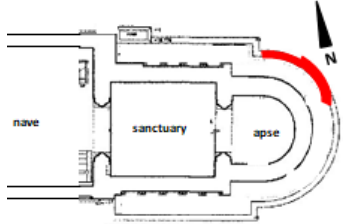


No marks recorded

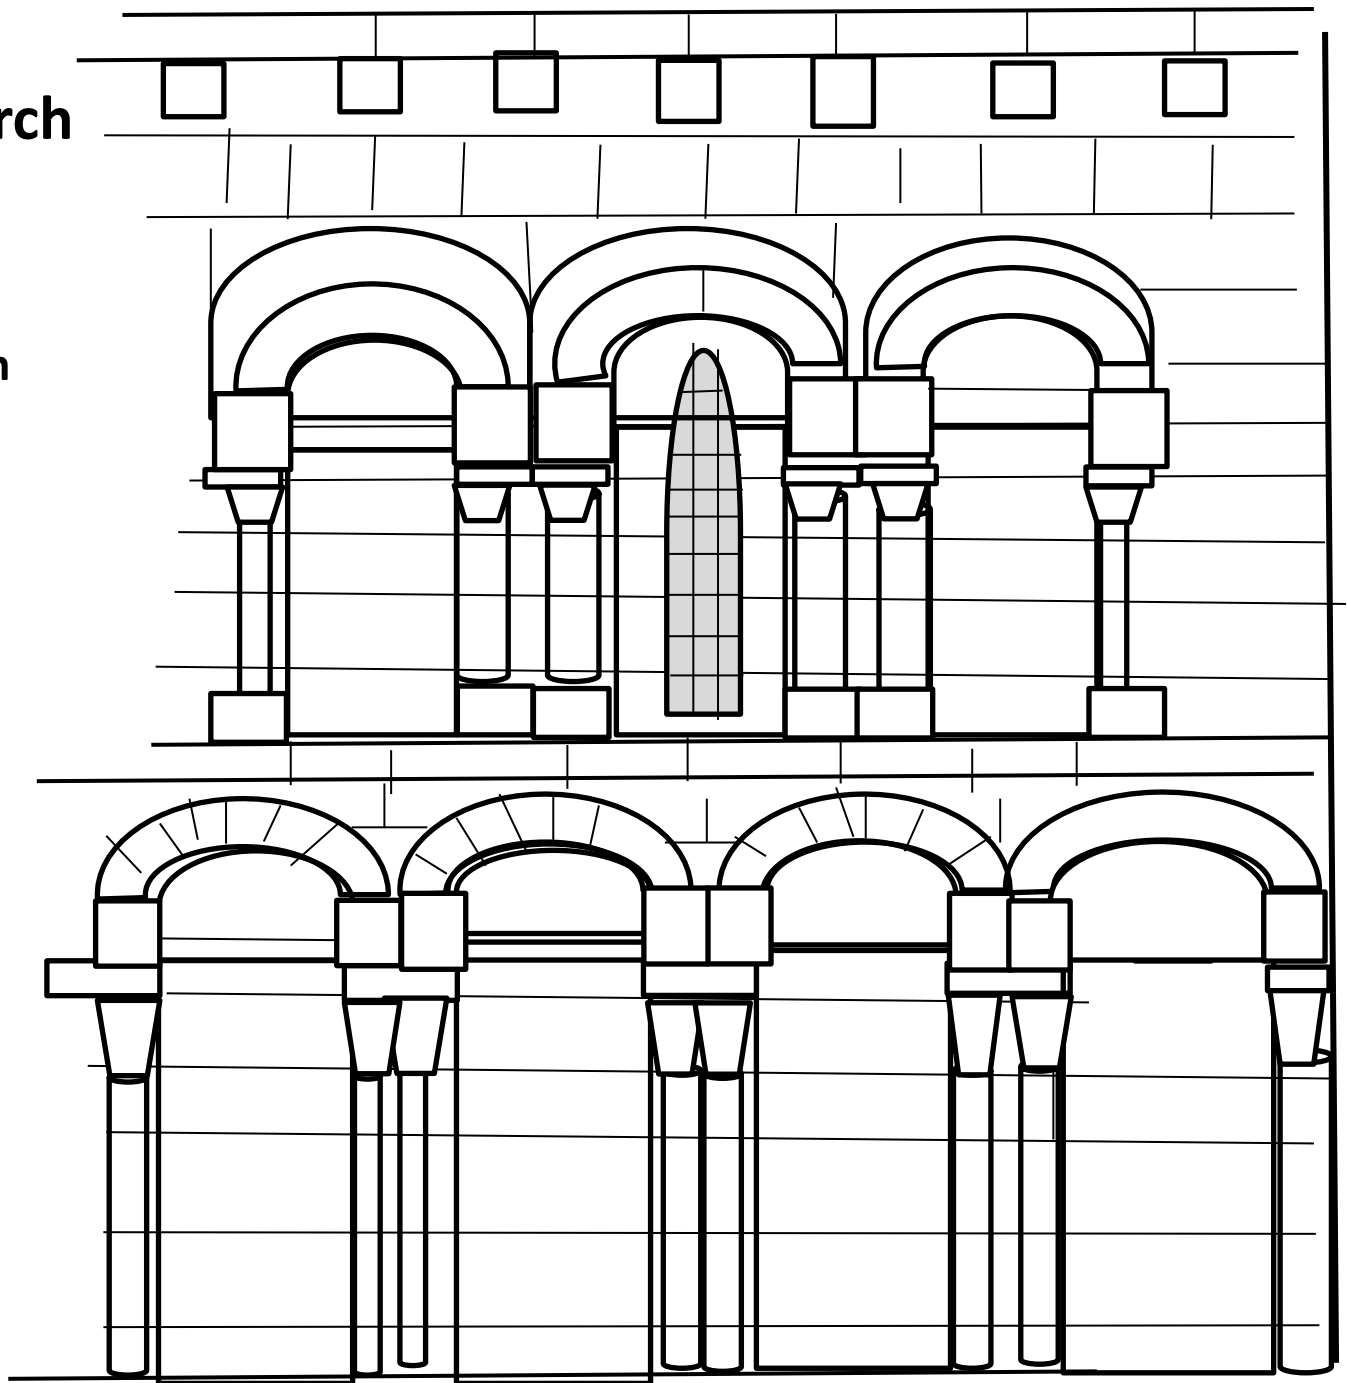

St Athernase Church Leuchars, Fife

Exterior
North elevation
of Sanctuary

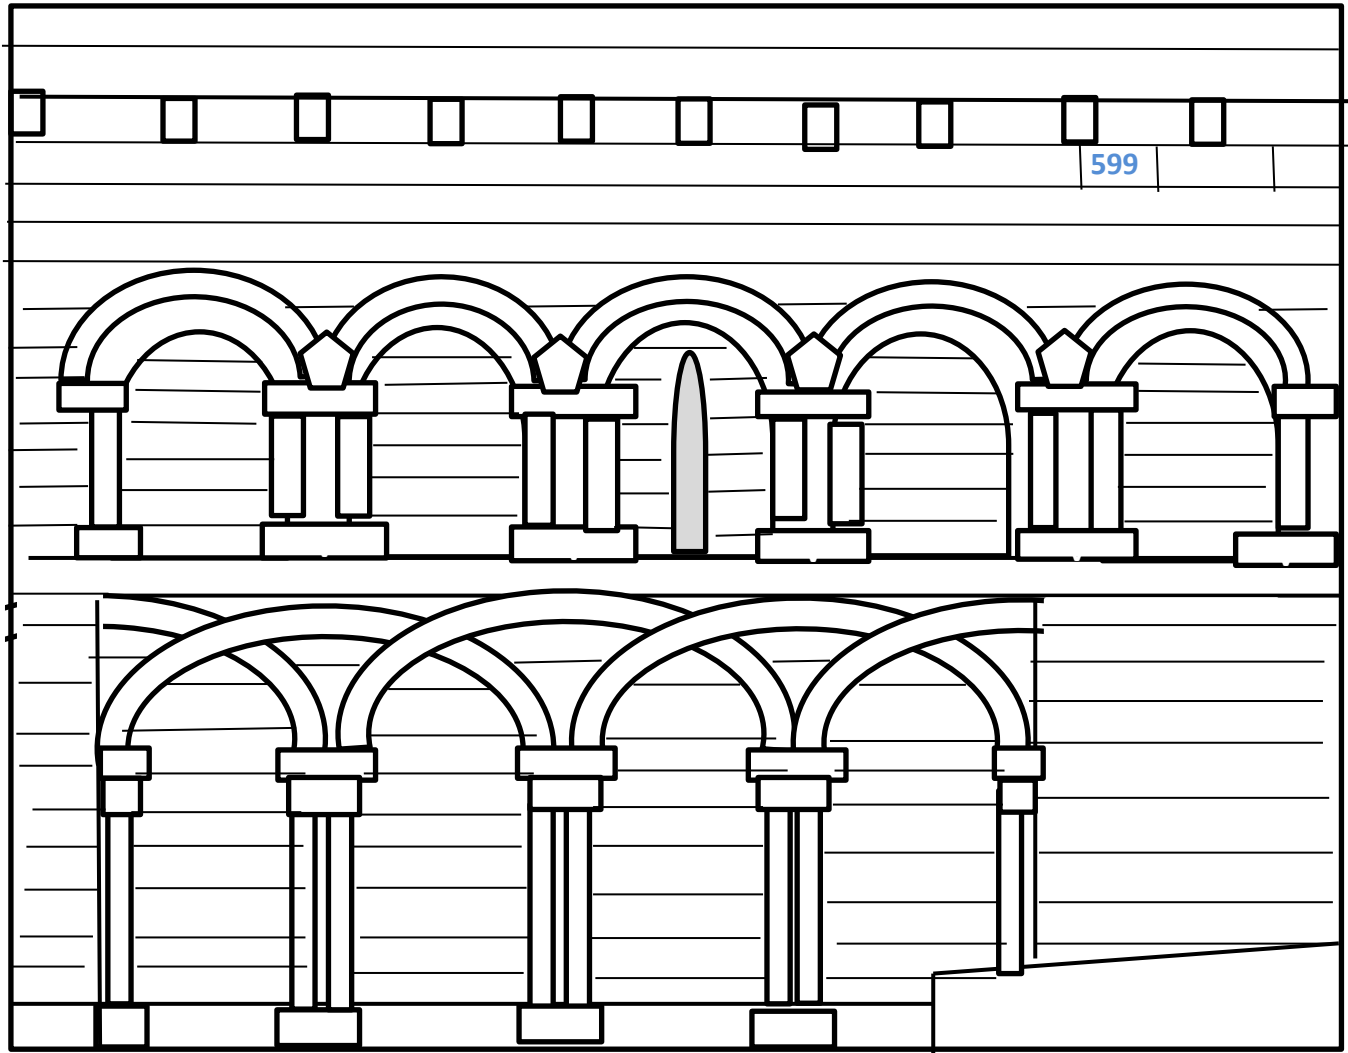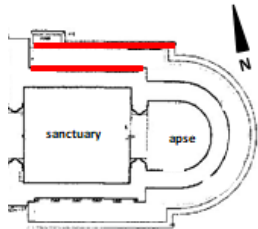


St Athernase Church Leuchars, Fife

North-east corner of nave
East facing elevation



Sanctuary
north wall

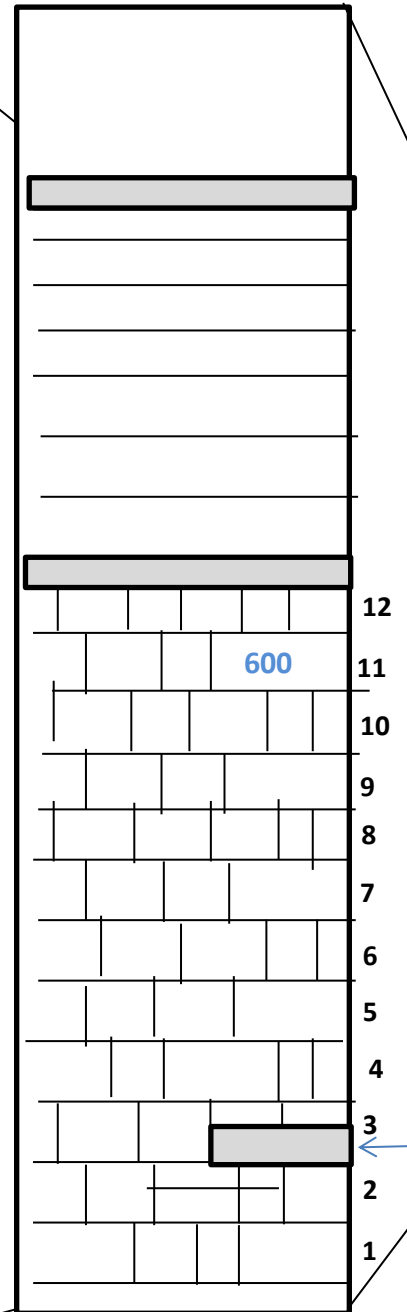

Stone used for
arrowhead
sharpening

(Schematic- not to scale)